


GBA Impacted Areas
Traffic Flow Lookahead
01.13.25 - 04.03.25

**CAPITOL
AVENUE**




General Notes:

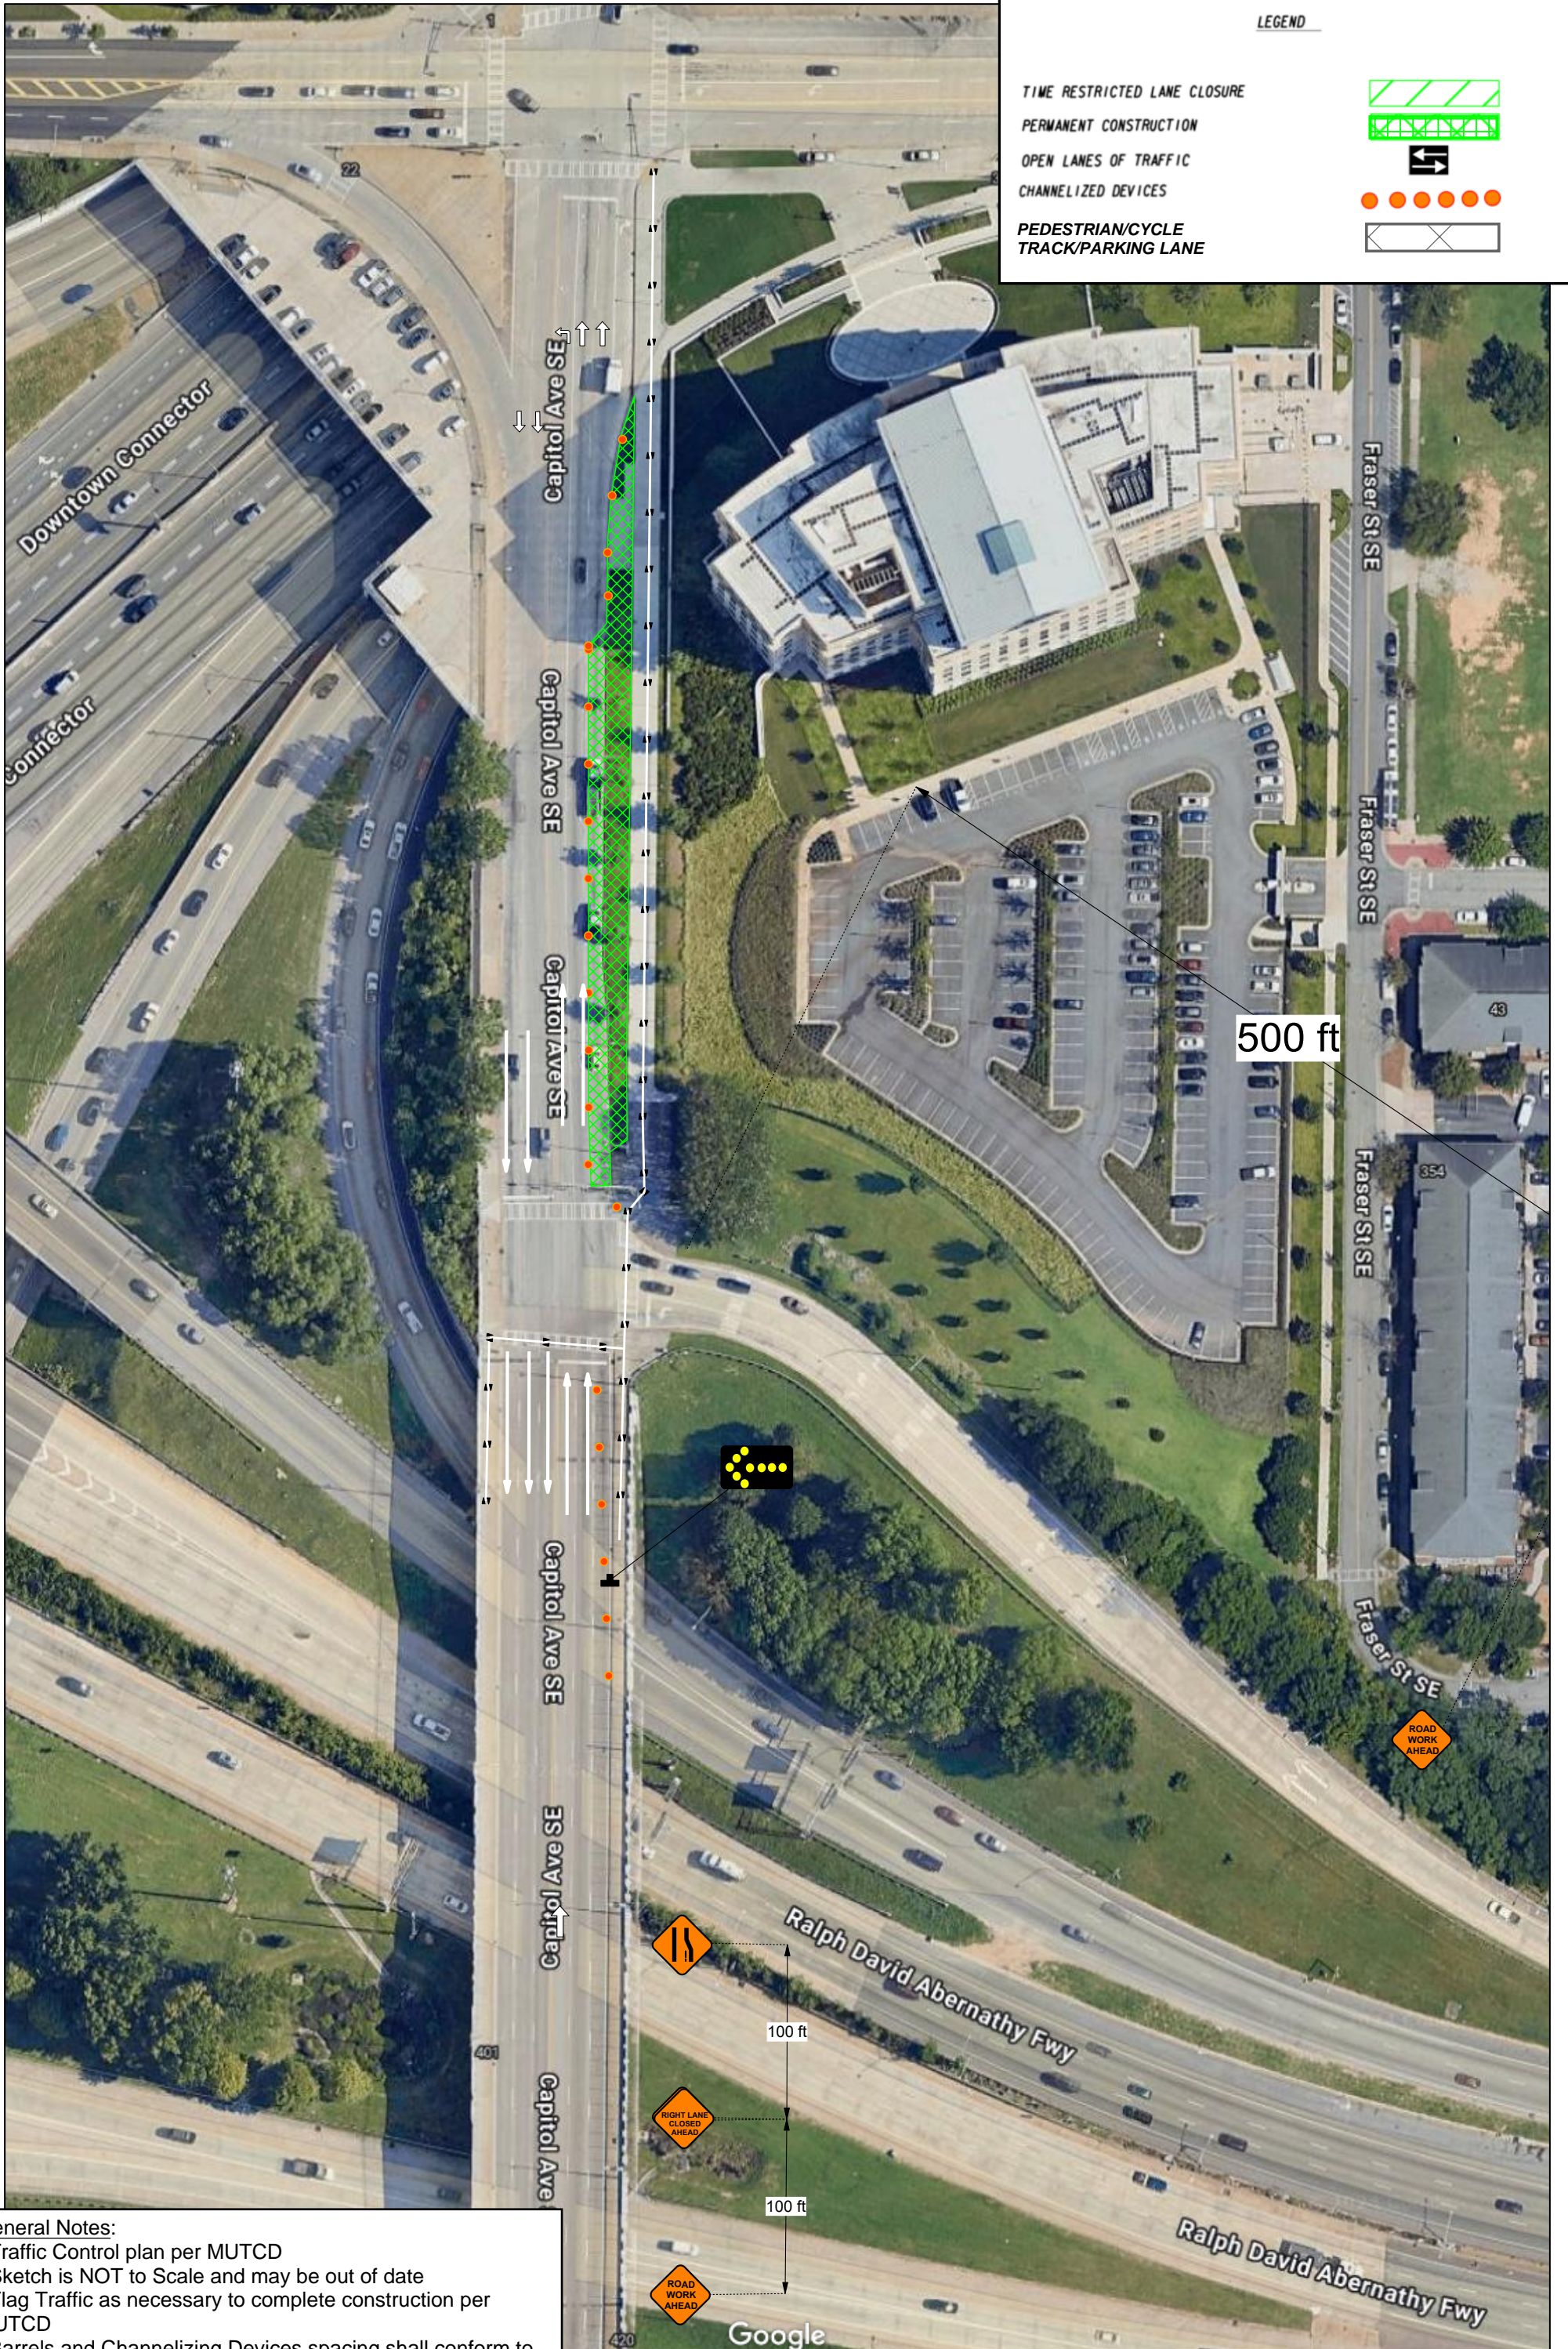




- Traffic Control plan per MUTCD
- Sketch is NOT to Scale and may be out of date
- Flag Traffic as necessary to complete construction per MUTCD
- Barrels and Channelizing Devices spacing shall conform to MUTCD Standards
- Work zone signage is for illustration purposes only and will conform to MUTCD requirements
- Pedestrian and bicycle traffic shall be detoured or merged as necessary, in compliance with MUTCD standards

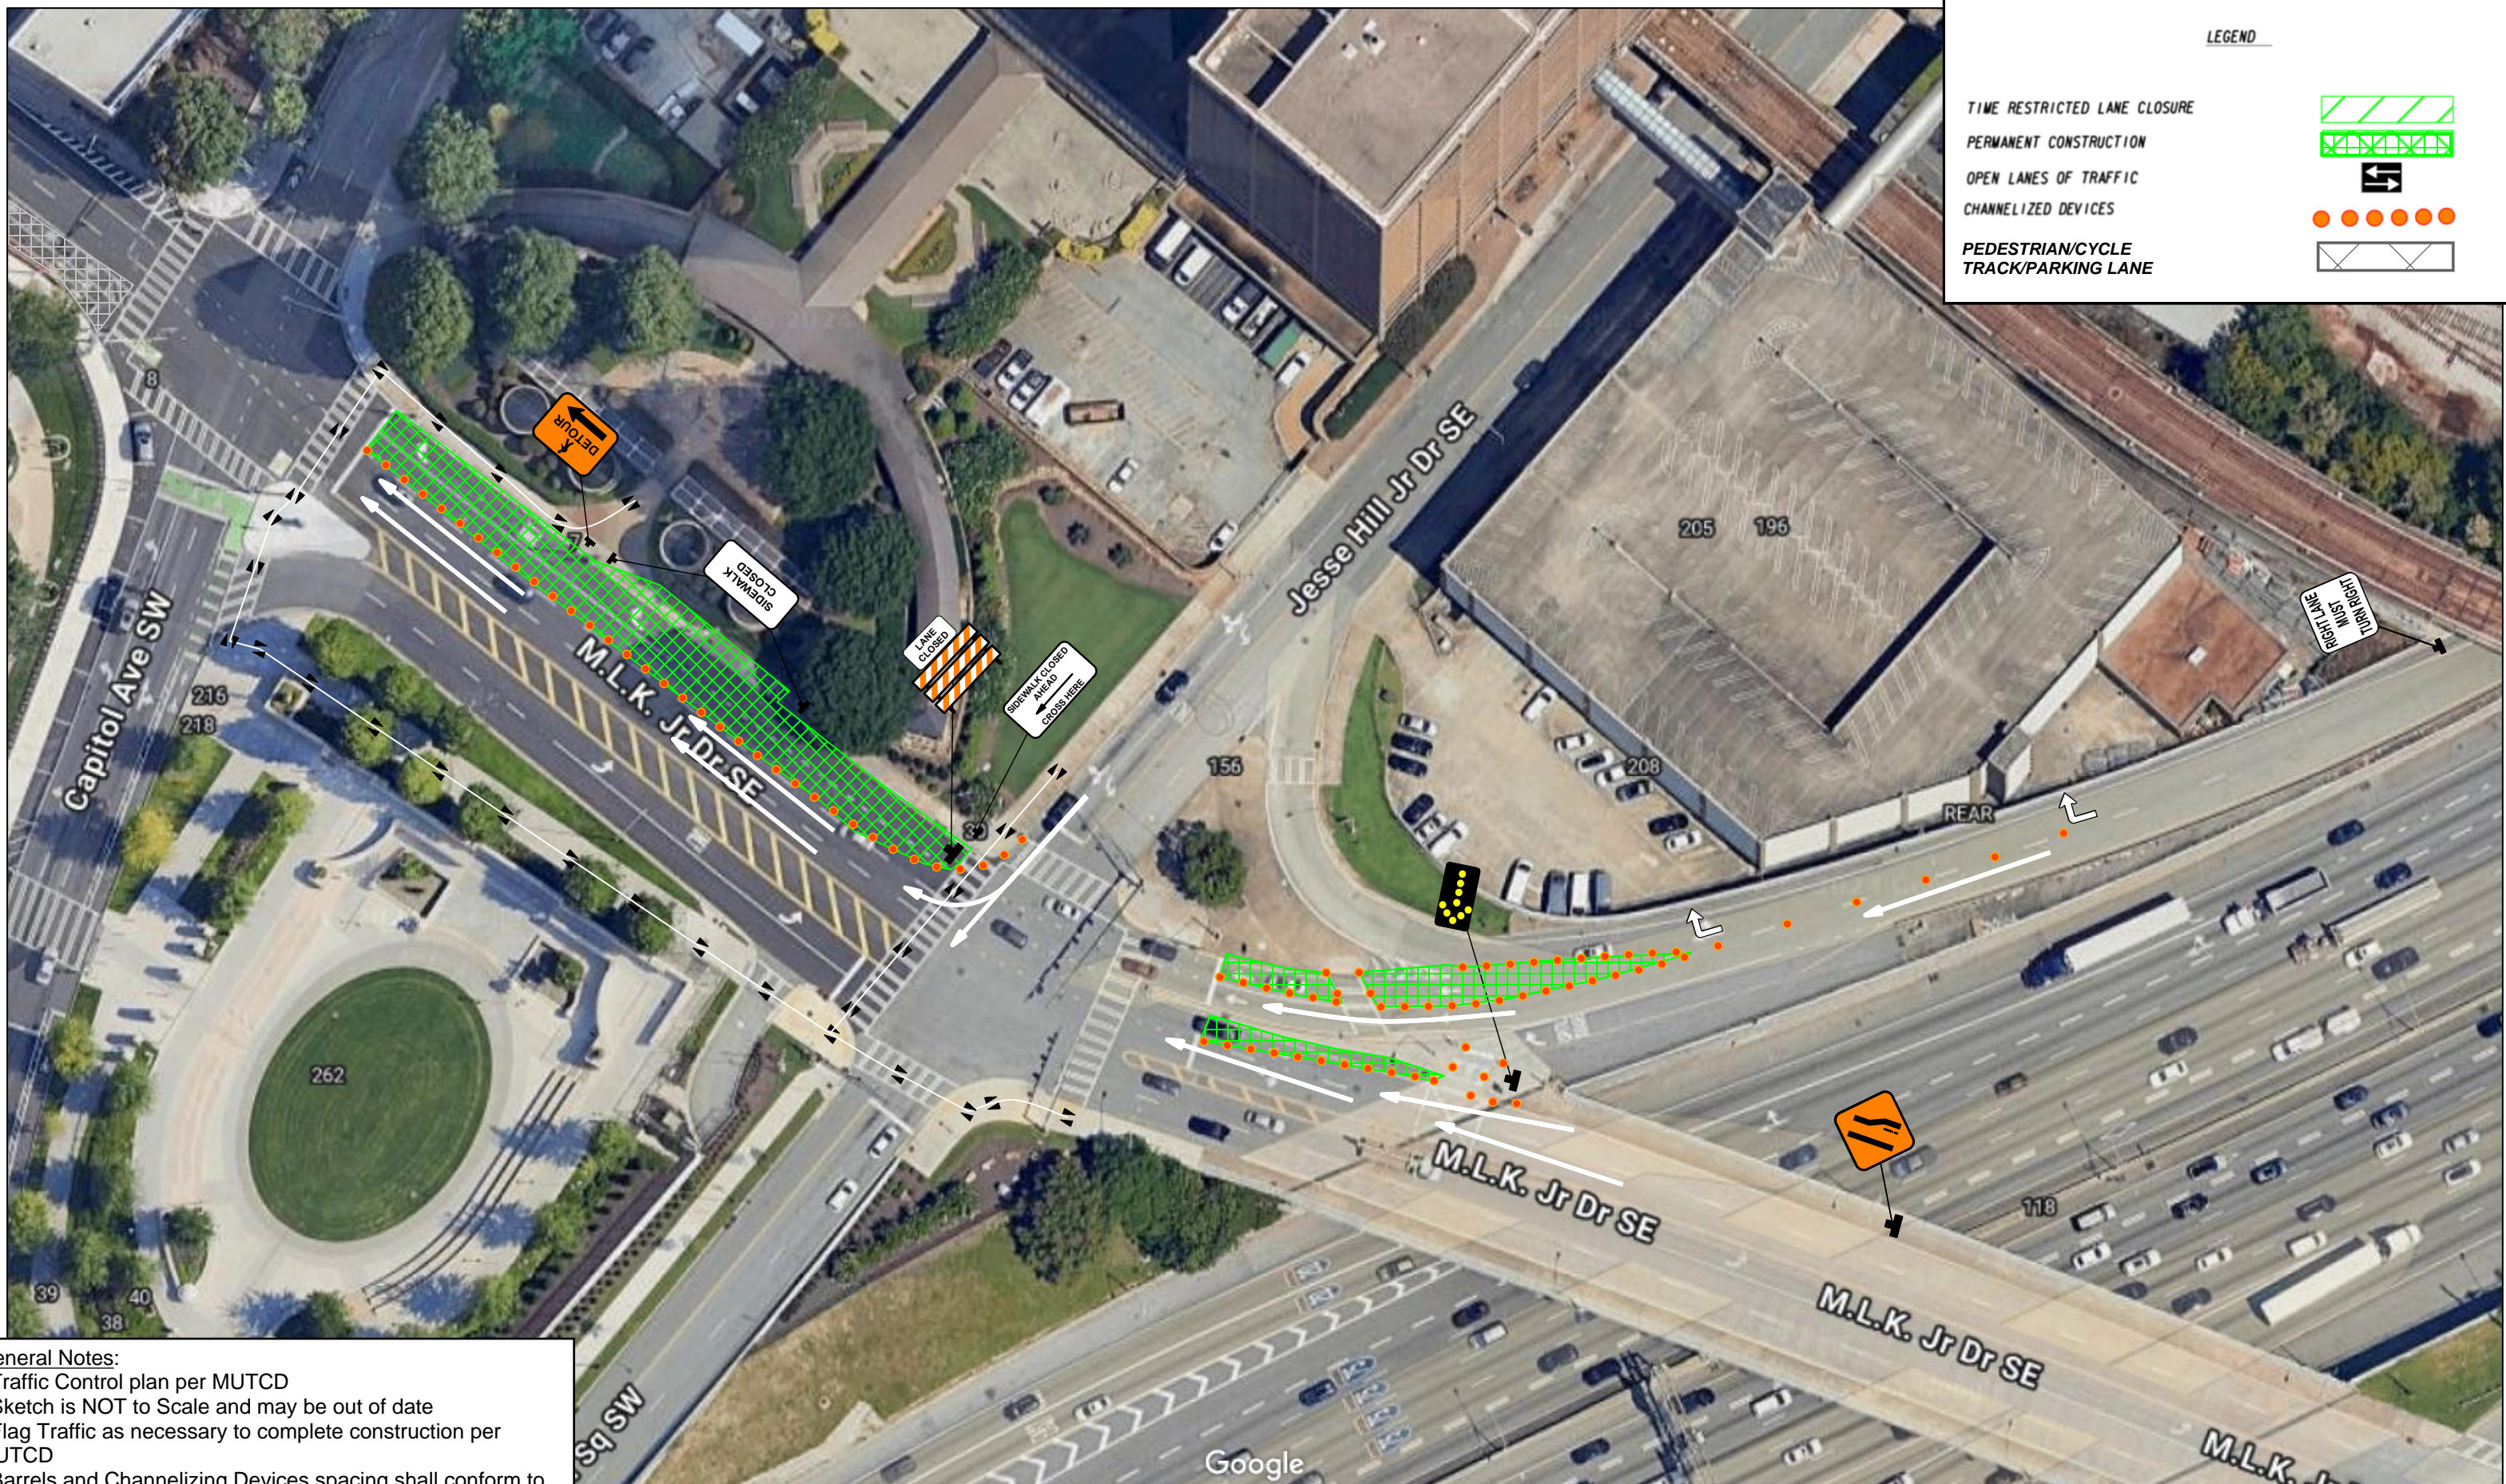Capitol Avenue at I-20 Off Ramp

**M.L.K. Jr.
Drive**



LEGEND

- TIME RESTRICTED LANE CLOSURE 
- PERMANENT CONSTRUCTION 
- OPEN LANES OF TRAFFIC 
- CHANNELIZED DEVICES 
- PEDESTRIAN/CYCLE TRACK/PARKING LANE 

General Notes:


- Traffic Control plan per MUTCD
- Sketch is NOT to Scale and may be out of date
- Flag Traffic as necessary to complete construction per MUTCD
- Barrels and Channelizing Devices spacing shall conform to MUTCD Standards
- Work zone signage is for illustration purposes only and will conform to MUTCD requirements
- Pedestrian and bicycle traffic shall be detoured or merged as necessary, in compliance with MUTCD standards

MLK Jr. Drive at Capitol Avenue Station

Work will not commence until after 10am during Legislative Session

LEGEND

- TIME RESTRICTED LANE CLOSURE
- PERMANENT CONSTRUCTION
- OPEN LANES OF TRAFFIC
- CHANNELIZED DEVICES
- PEDESTRIAN/CYCLE TRACK/PARKING LANE

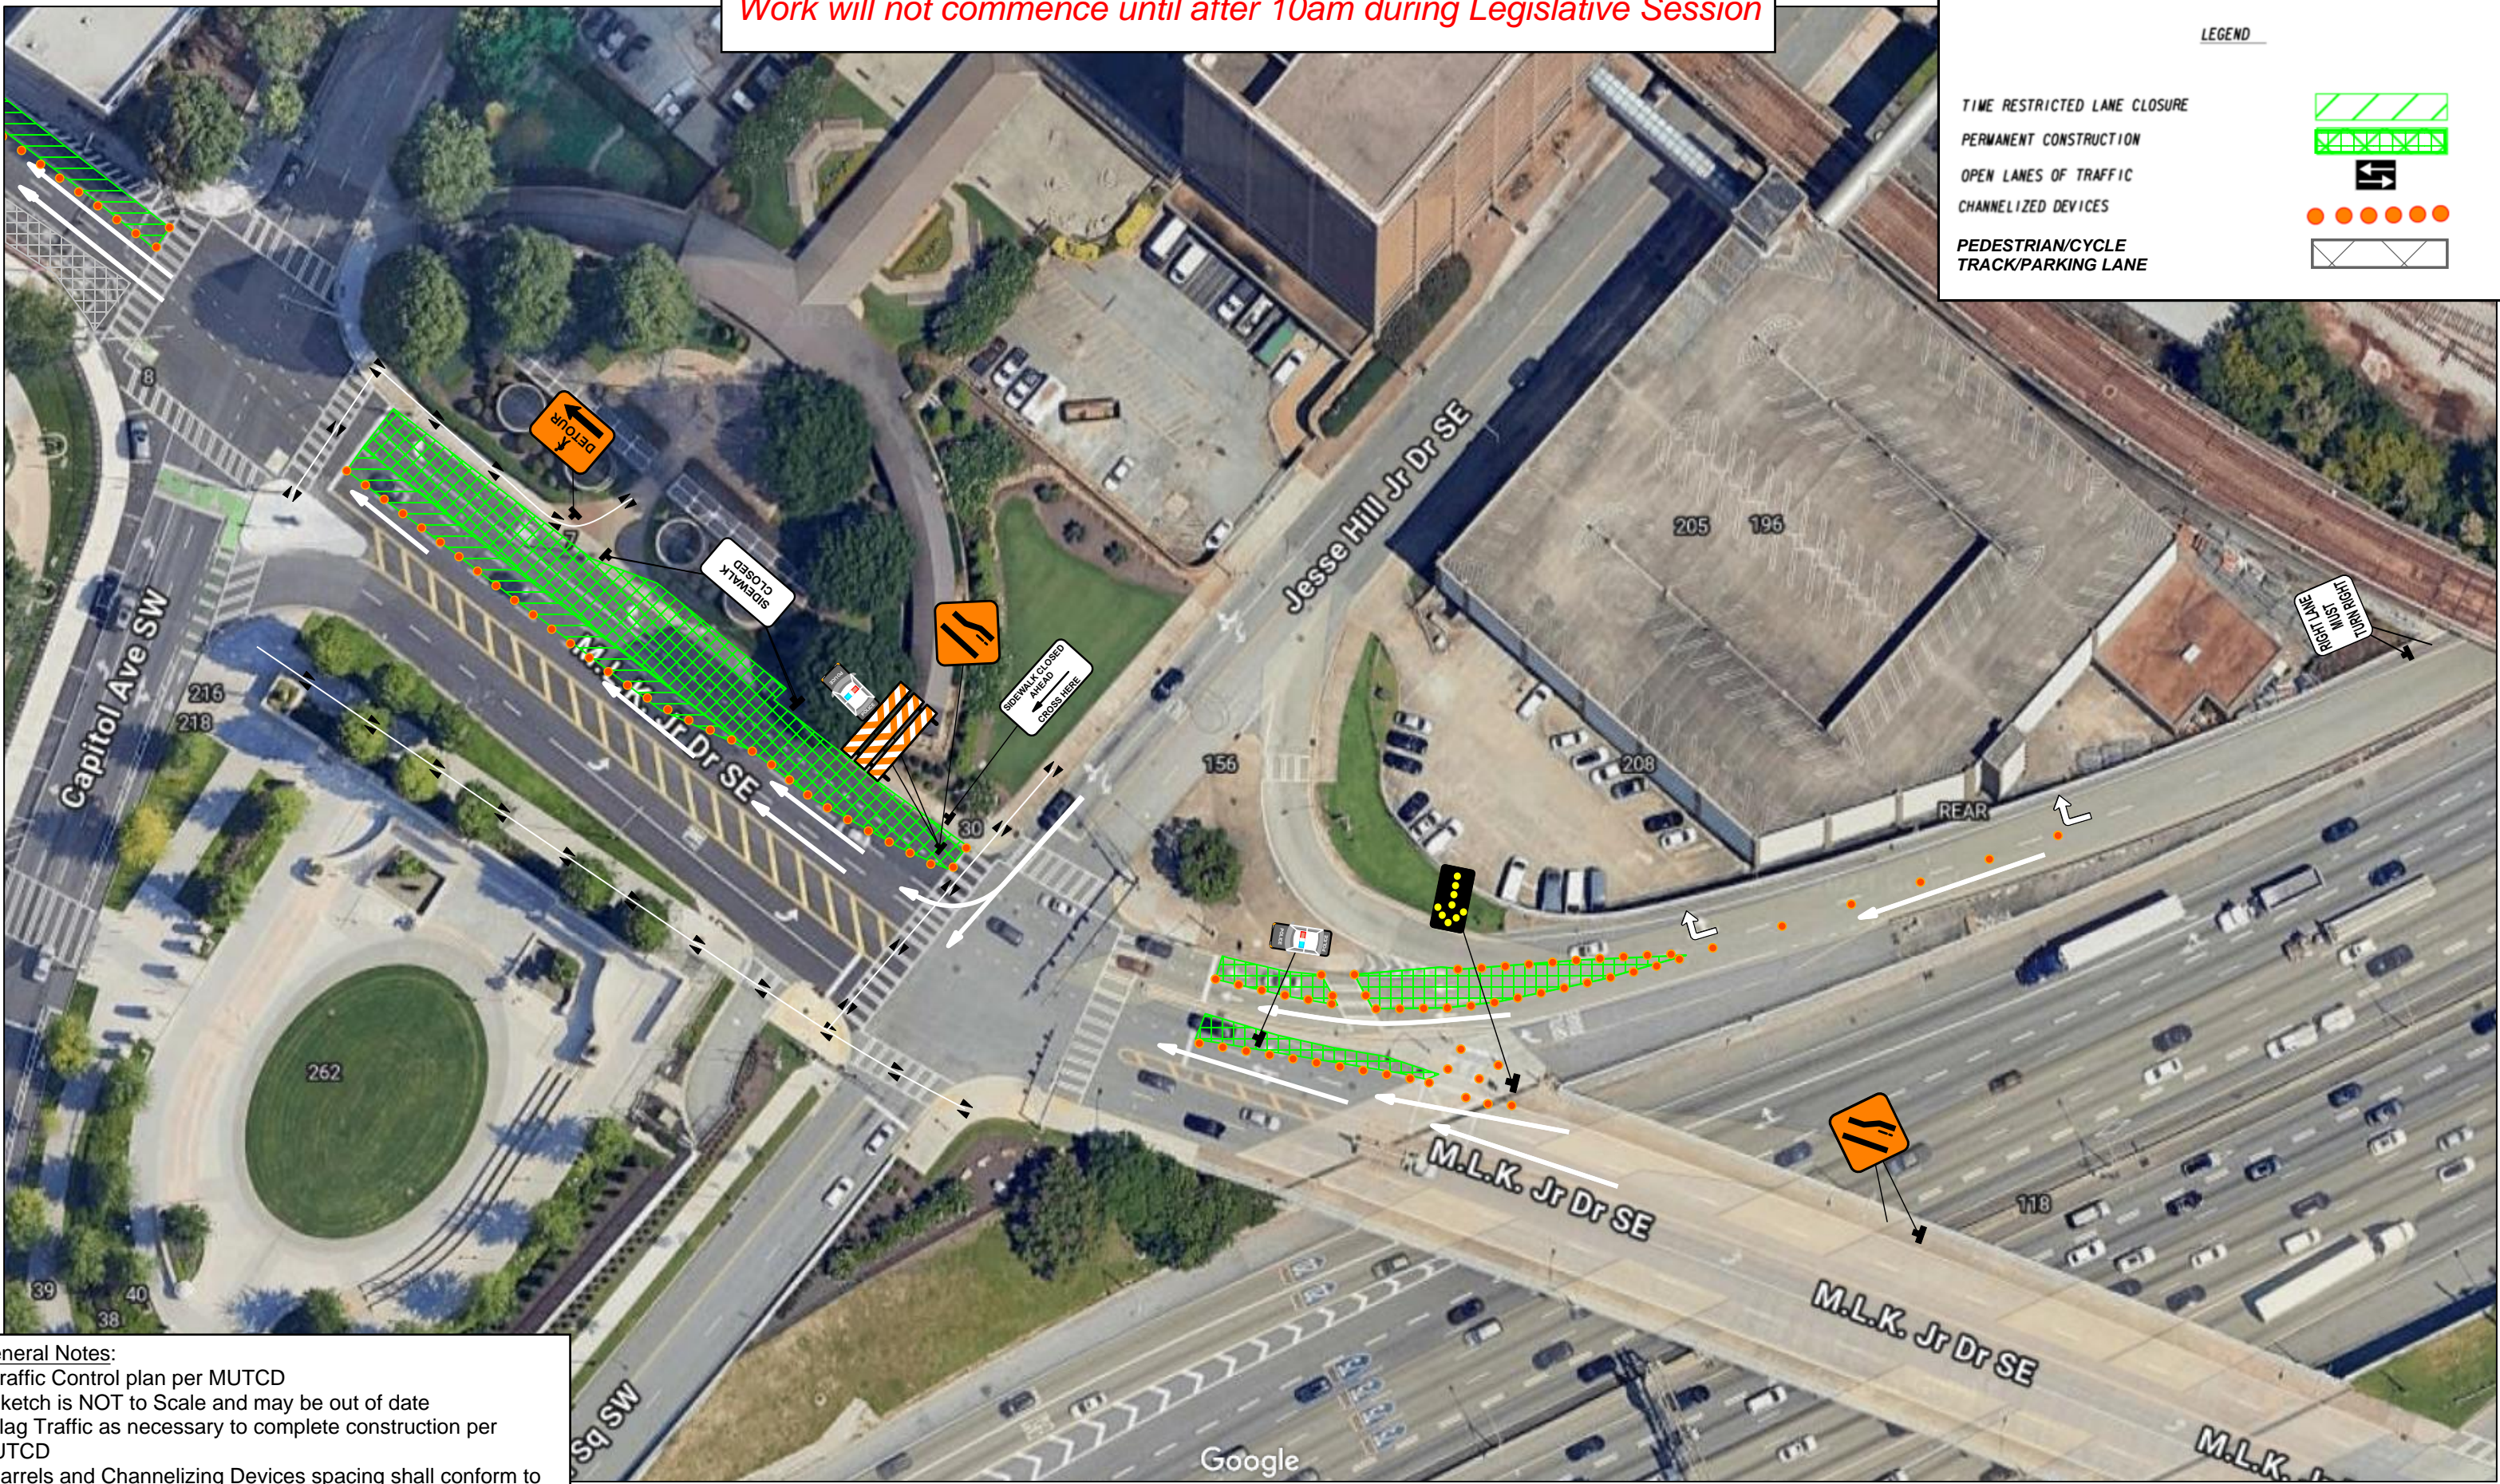

General Notes:






- Traffic Control plan per MUTCD
- Sketch is NOT to Scale and may be out of date
- Flag Traffic as necessary to complete construction per MUTCD
- Barrels and Channelizing Devices spacing shall conform to MUTCD Standards
- Work zone signage is for illustration purposes only and will conform to MUTCD requirements
- Pedestrian and bicycle traffic shall be detoured or merged as necessary, in compliance with MUTCD standards


MLK Jr. Drive at Capitol Avenue Station - Intermittent Closures

Google

Work will not commence until after the Legislative Session

LEGEND

- TIME RESTRICTED LANE CLOSURE 
- PERMANENT CONSTRUCTION 
- OPEN LANES OF TRAFFIC 
- CHANNELIZED DEVICES 
- PEDESTRIAN/CYCLE TRACK/PARKING LANE 

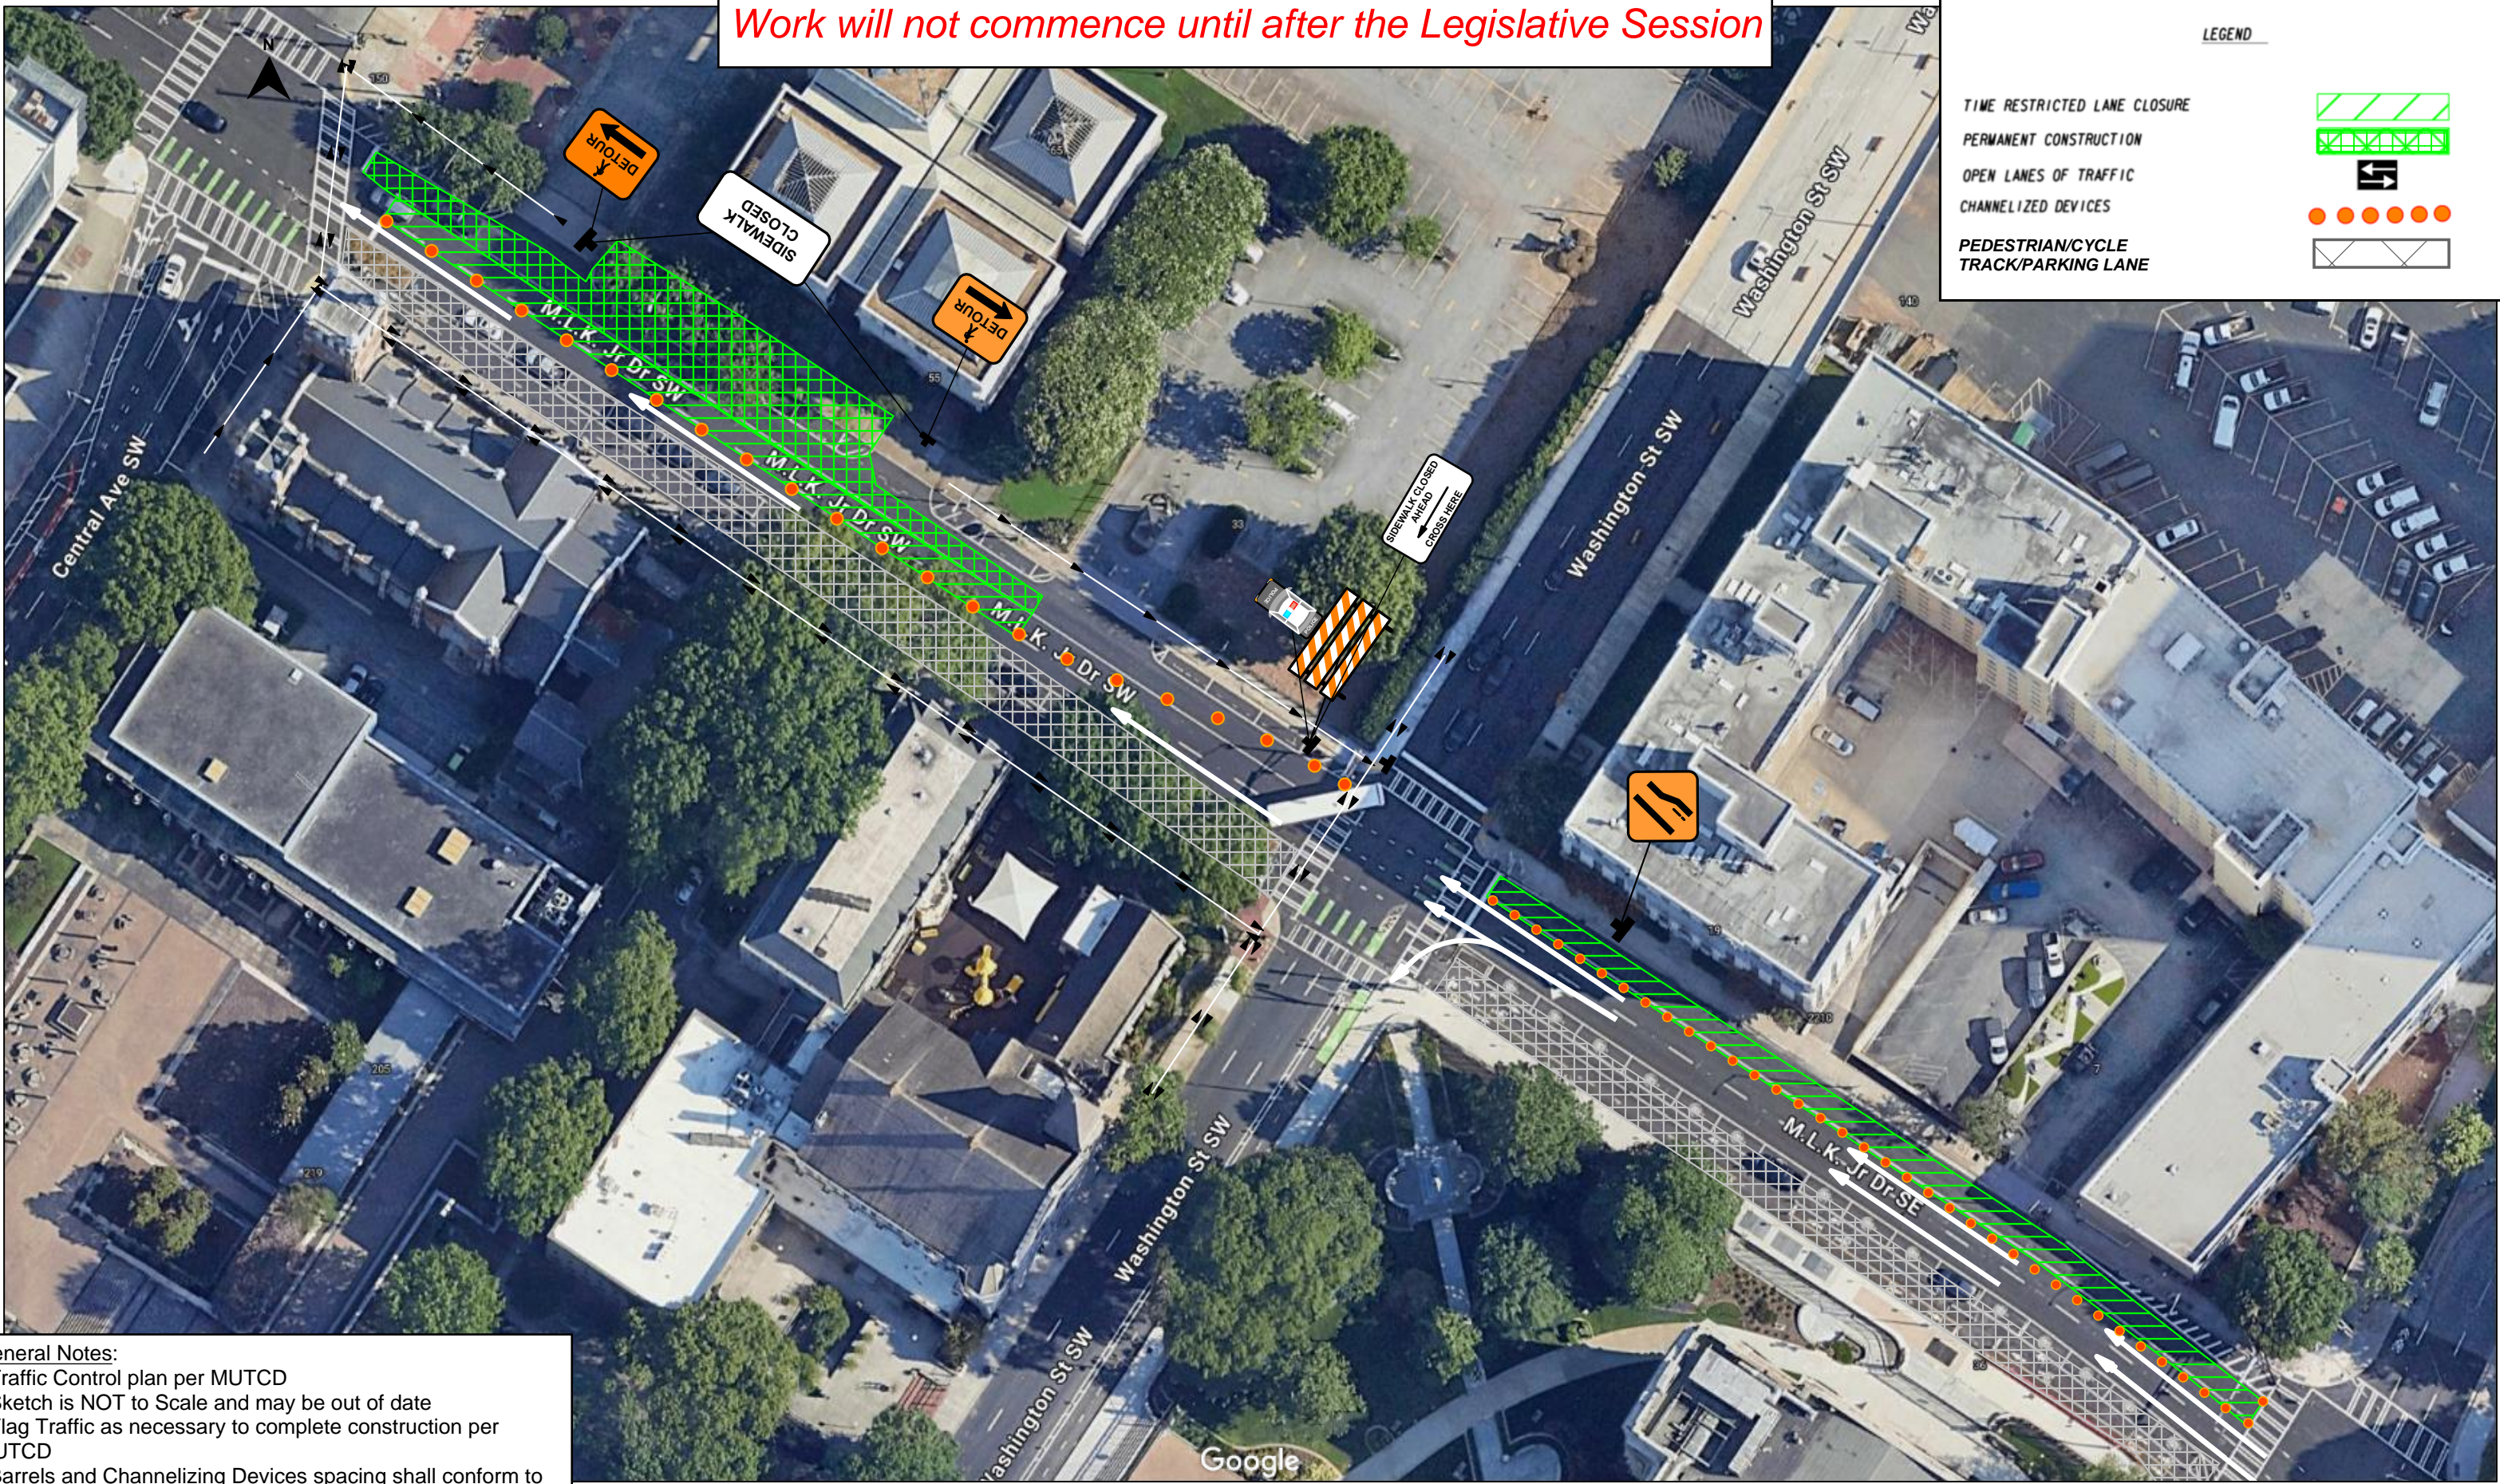

General Notes:

- Traffic Control plan per MUTCD
- Sketch is NOT to Scale and may be out of date
- Flag Traffic as necessary to complete construction per MUTCD
- Barrels and Channelizing Devices spacing shall conform to MUTCD Standards
- Work zone signage is for illustration purposes only and will conform to MUTCD requirements
- Pedestrian and bicycle traffic shall be detoured or merged as necessary, in compliance with MUTCD standards

MLK Jr. Drive at Central Avenue Station - Intermittent Closures




LEGEND

- TIME RESTRICTED LANE CLOSURE
- PERMANENT CONSTRUCTION
- OPEN LANES OF TRAFFIC
- CHANNELIZED DEVICES
- PEDESTRIAN/CYCLE TRACK/PARKING LANE






General Notes:

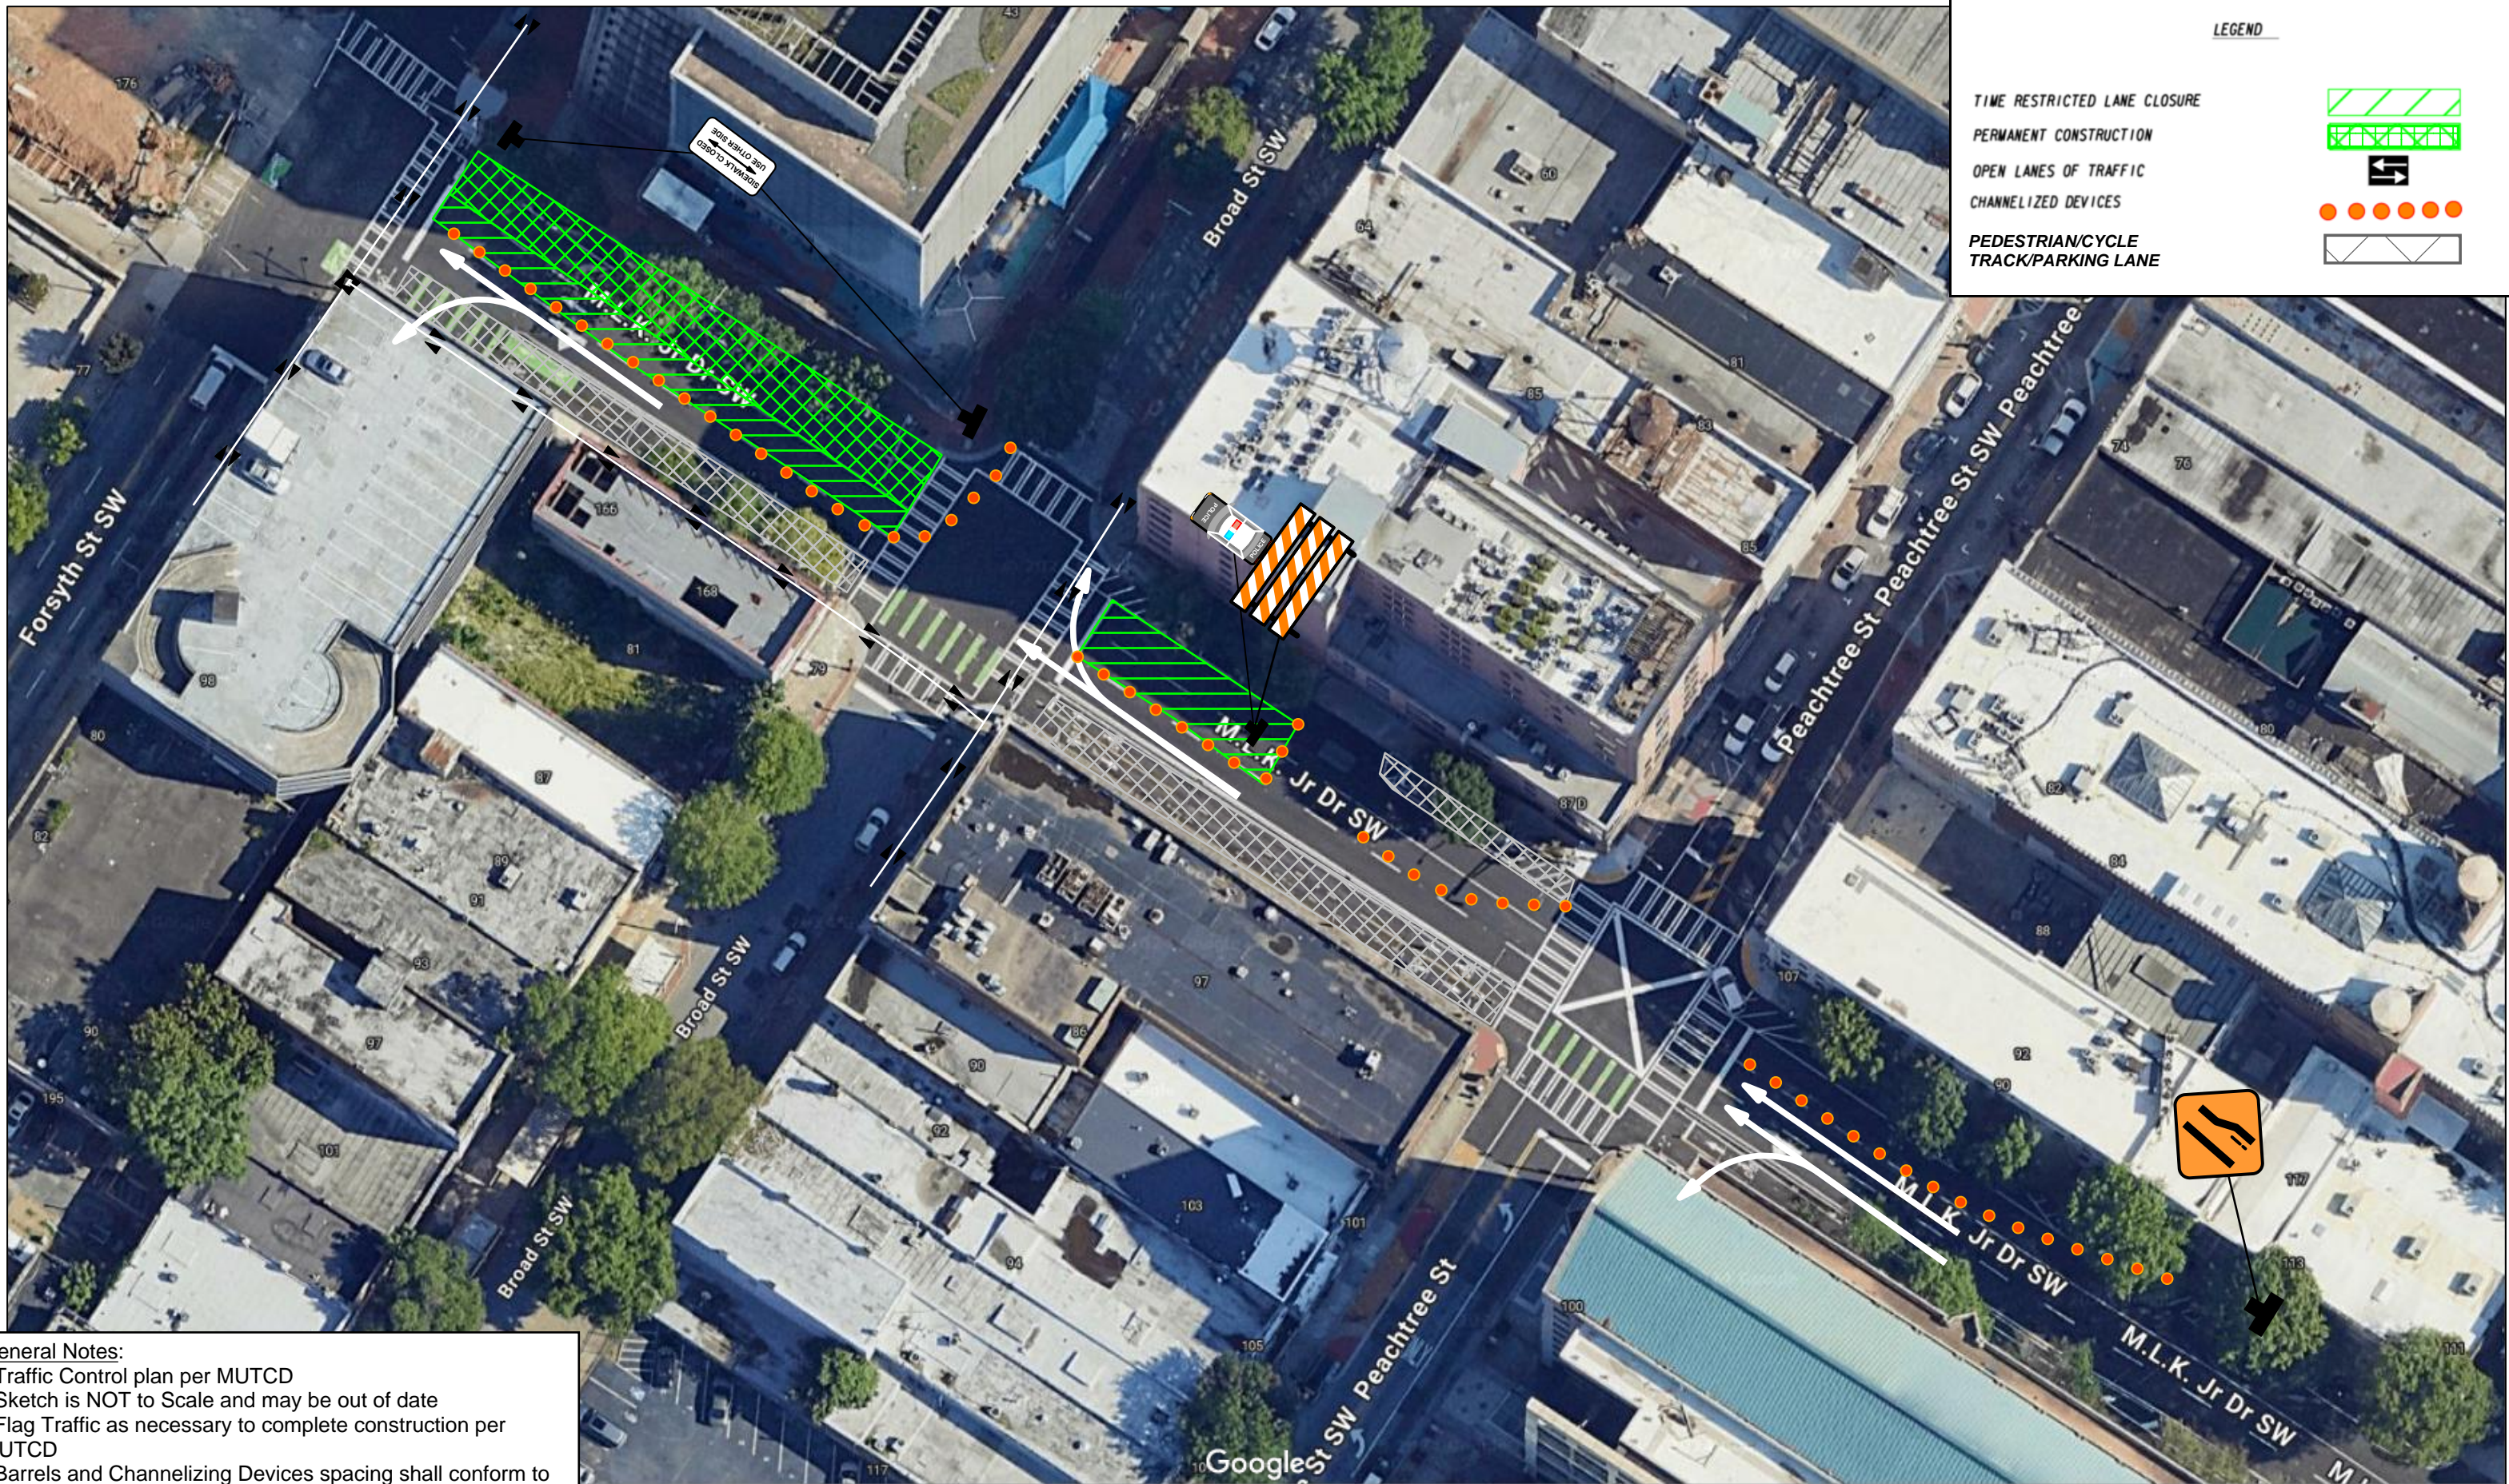- Traffic Control plan per MUTCD
- Sketch is NOT to Scale and may be out of date
- Flag Traffic as necessary to complete construction per MUTCD
- Barrels and Channelizing Devices spacing shall conform to MUTCD Standards
- Work zone signage is for illustration purposes only and will conform to MUTCD requirements
- Pedestrian and bicycle traffic shall be detoured or merged as necessary, in compliance with MUTCD standards

MLK Jr. Drive at Forsyth Street Station



LEGEND

- TIME RESTRICTED LANE CLOSURE 
- PERMANENT CONSTRUCTION 
- OPEN LANES OF TRAFFIC 
- CHANNELIZED DEVICES 
- PEDESTRIAN/CYCLE TRACK/PARKING LANE 

General Notes:






- Traffic Control plan per MUTCD
- Sketch is NOT to Scale and may be out of date
- Flag Traffic as necessary to complete construction per MUTCD
- Barrels and Channelizing Devices spacing shall conform to MUTCD Standards
- Work zone signage is for illustration purposes only and will conform to MUTCD requirements
- Pedestrian and bicycle traffic shall be detoured or merged as necessary, in compliance with MUTCD standards

MLK Jr. Drive at Forsyth Street Station - Intermittent Closures

MITCHELL
STREET




LEGEND

- TIME RESTRICTED LANE CLOSURE 
- PERMANENT CONSTRUCTION 
- OPEN LANES OF TRAFFIC 
- CHANNELIZED DEVICES 
- PEDESTRIAN/CYCLE TRACK/PARKING LANE 






General Notes:

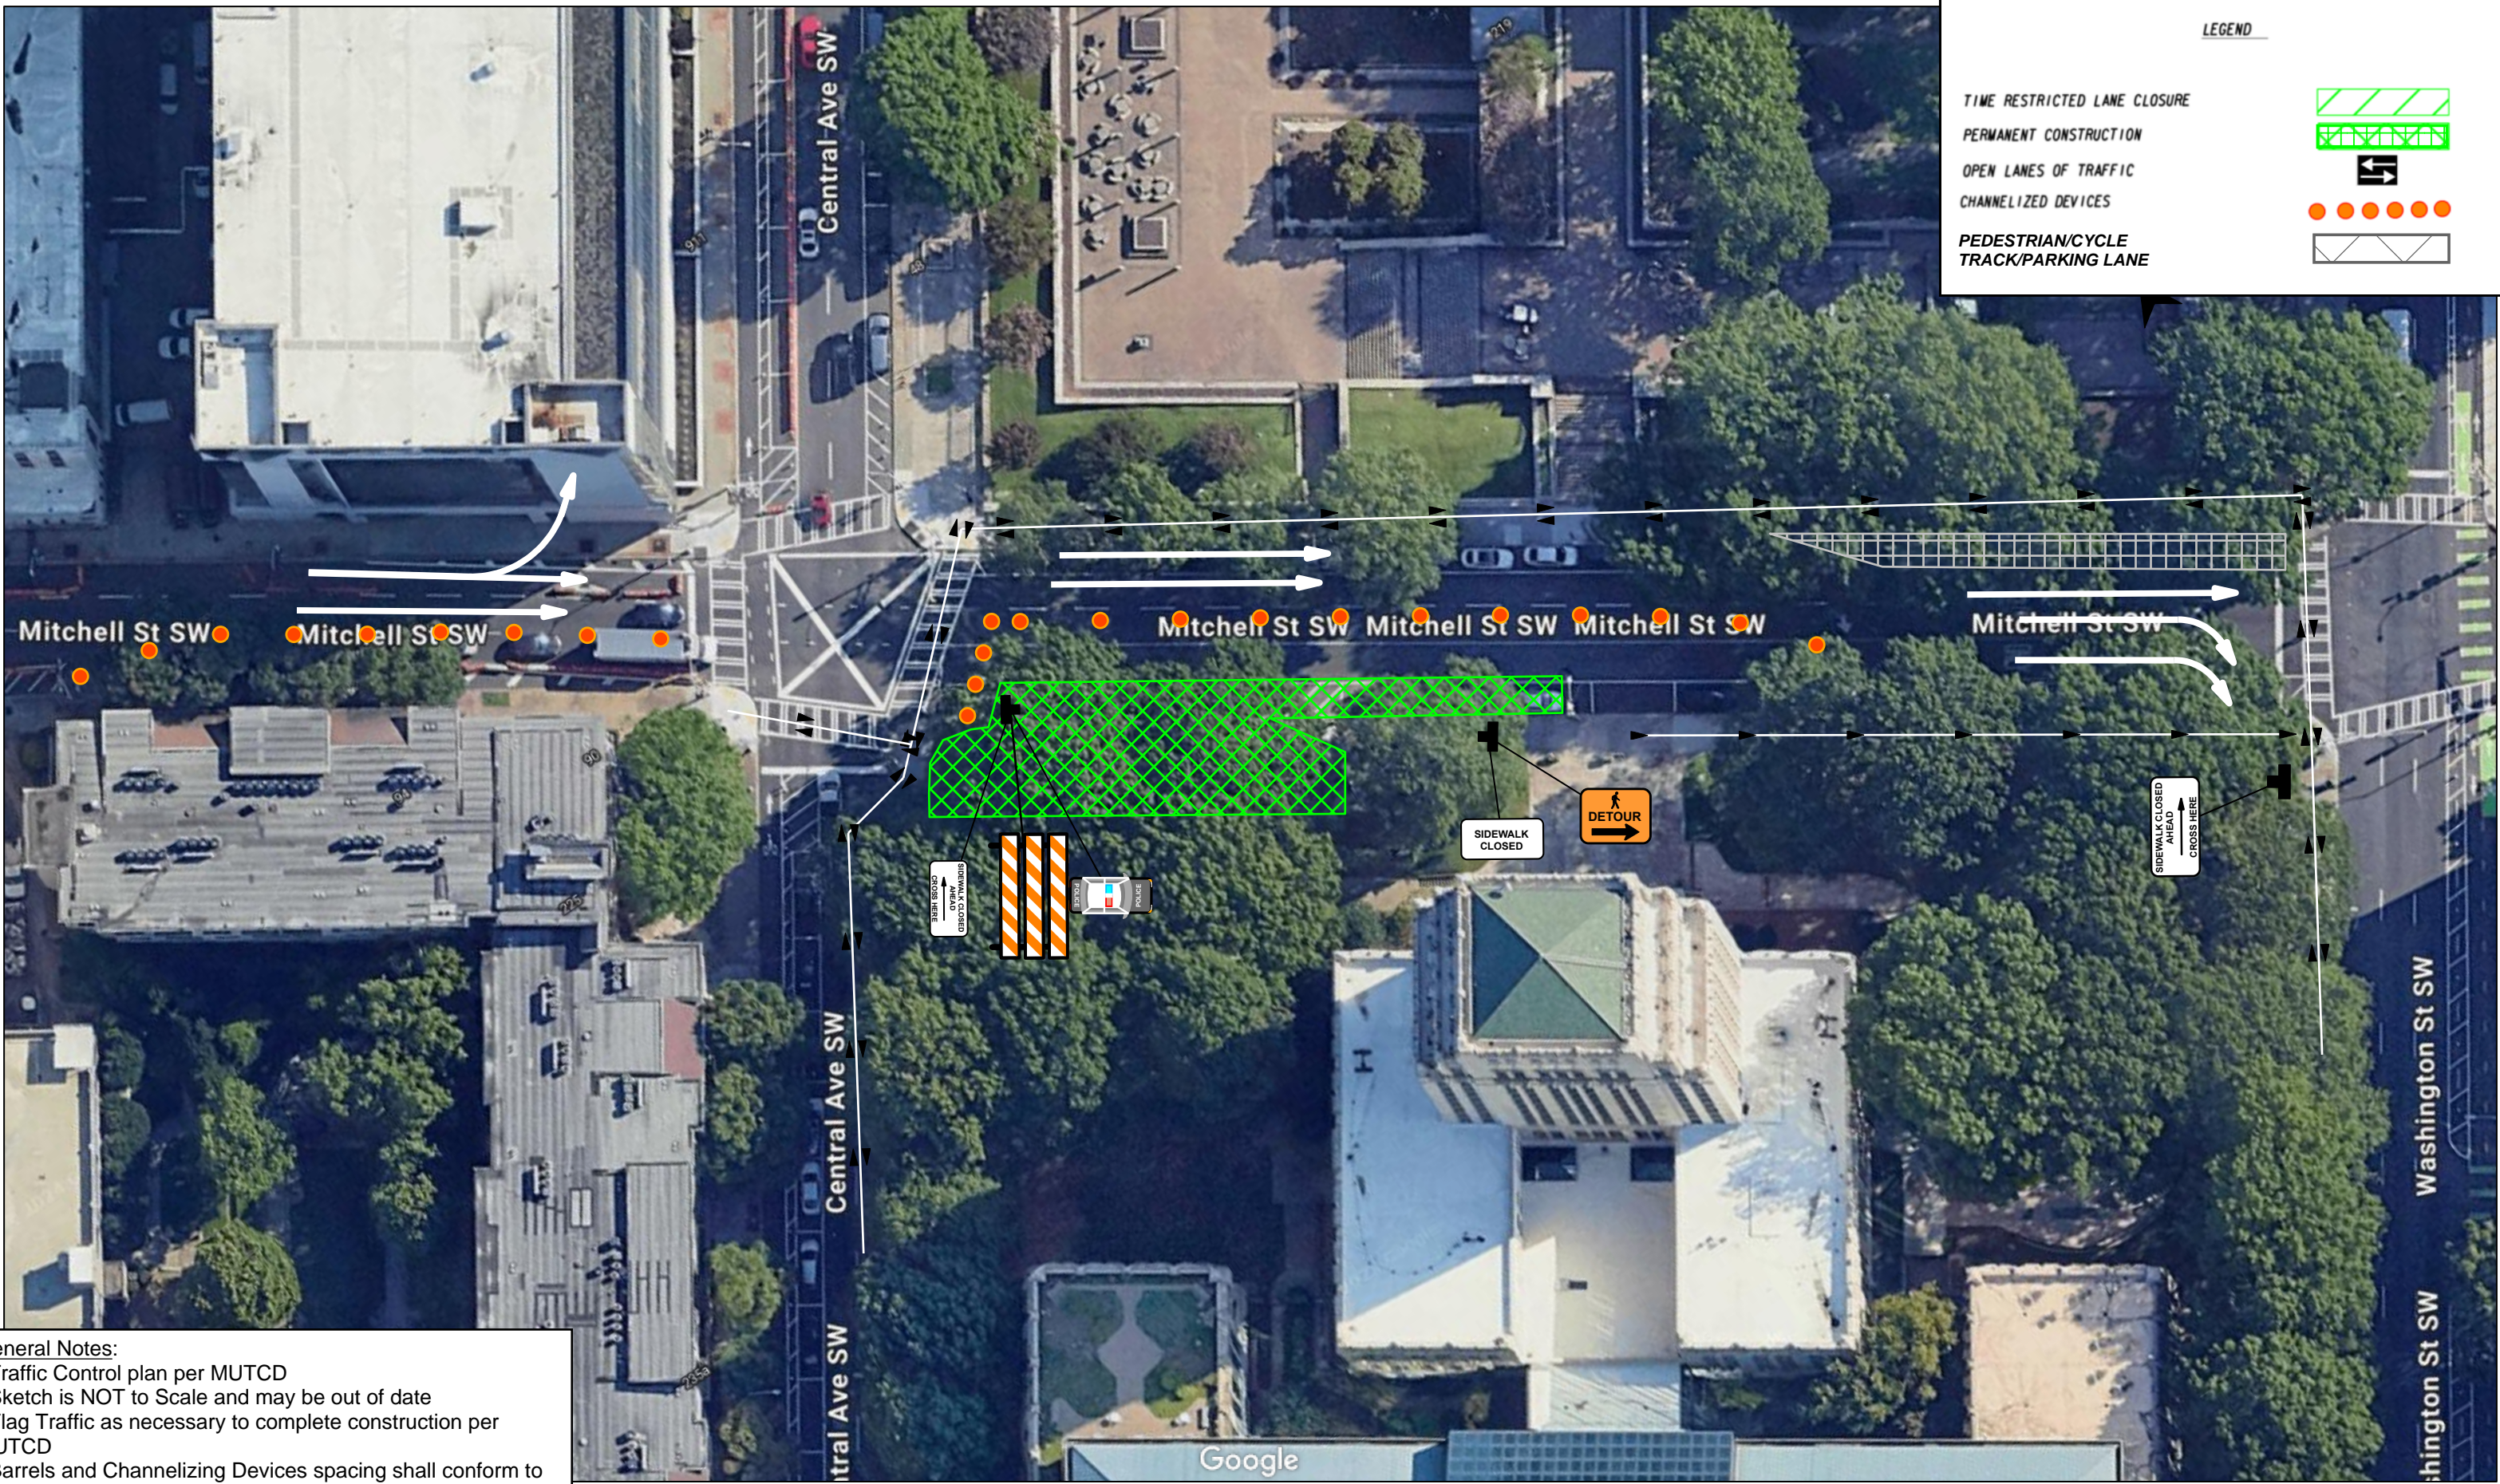- Traffic Control plan per MUTCD
- Sketch is NOT to Scale and may be out of date
- Flag Traffic as necessary to complete construction per MUTCD
- Barrels and Channelizing Devices spacing shall conform to MUTCD Standards
- Work zone signage is for illustration purposes only and will conform to MUTCD requirements
- Pedestrian and bicycle traffic shall be detoured or merged as necessary, in compliance with MUTCD standards

Mitchell Street at Forsyth Street Station



LEGEND

- TIME RESTRICTED LANE CLOSURE 
- PERMANENT CONSTRUCTION 
- OPEN LANES OF TRAFFIC 
- CHANNELIZED DEVICES 
- PEDESTRIAN/CYCLE TRACK/PARKING LANE 

General Notes:

- Traffic Control plan per MUTCD
- Sketch is NOT to Scale and may be out of date
- Flag Traffic as necessary to complete construction per MUTCD
- Barrels and Channelizing Devices spacing shall conform to MUTCD Standards
- Work zone signage is for illustration purposes only and will conform to MUTCD requirements
- Pedestrian and bicycle traffic shall be detoured or merged as necessary, in compliance with MUTCD standards

Mitchell Street at Central Avenue Station