


GBA Impacted Areas
Traffic Flow Lookahead
01.2026 - 04.2026

**M.L.K. Jr.
Drive**

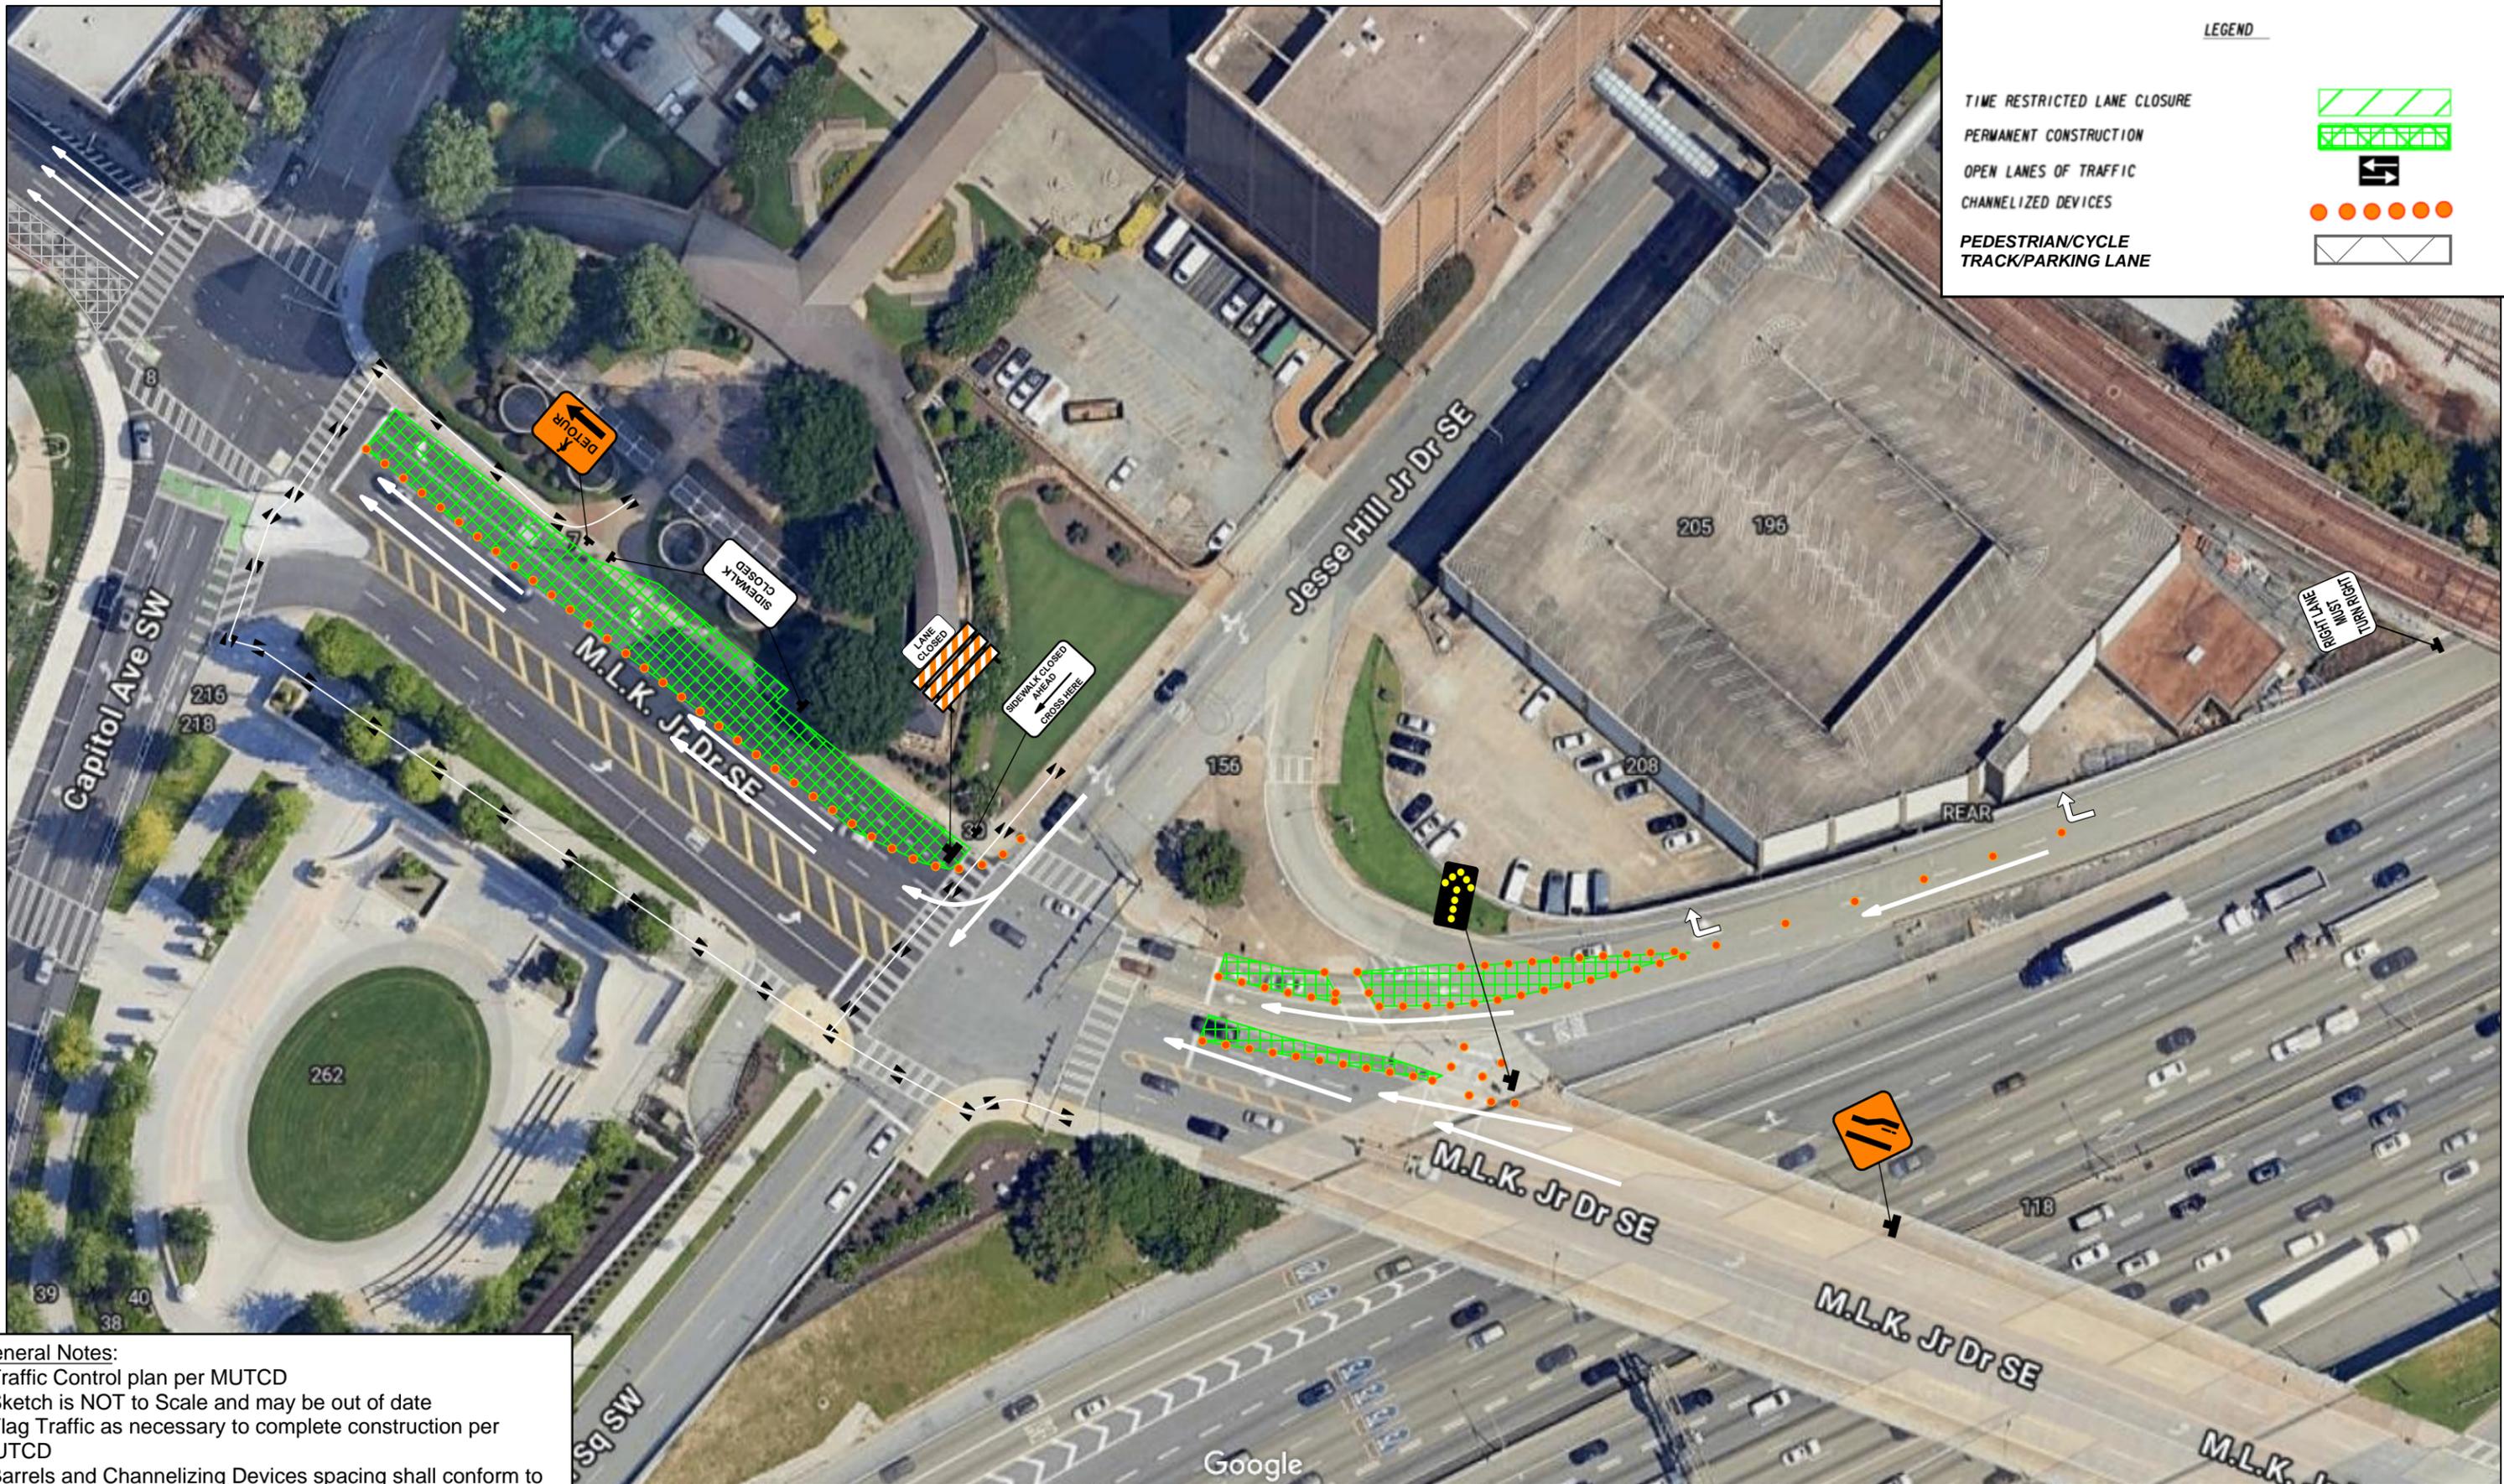


LEGEND

- TIME RESTRICTED LANE CLOSURE 
- PERMANENT CONSTRUCTION 
- OPEN LANES OF TRAFFIC 
- CHANNELIZED DEVICES 
- PEDESTRIAN/CYCLE TRACK/PARKING LANE 

General Notes:

- Traffic Control plan per MUTCD
- Sketch is NOT to Scale and may be out of date
- Flag Traffic as necessary to complete construction per MUTCD
- Barrels and Channelizing Devices spacing shall conform to MUTCD Standards
- Work zone signage is for illustration purposes only and will conform to MUTCD requirements
- Pedestrian and bicycle traffic shall be detoured or merged as necessary, in compliance with MUTCD standards

*MLK Jr. Drive at Capitol Ave Station
Permanent Bus Lane Closure*

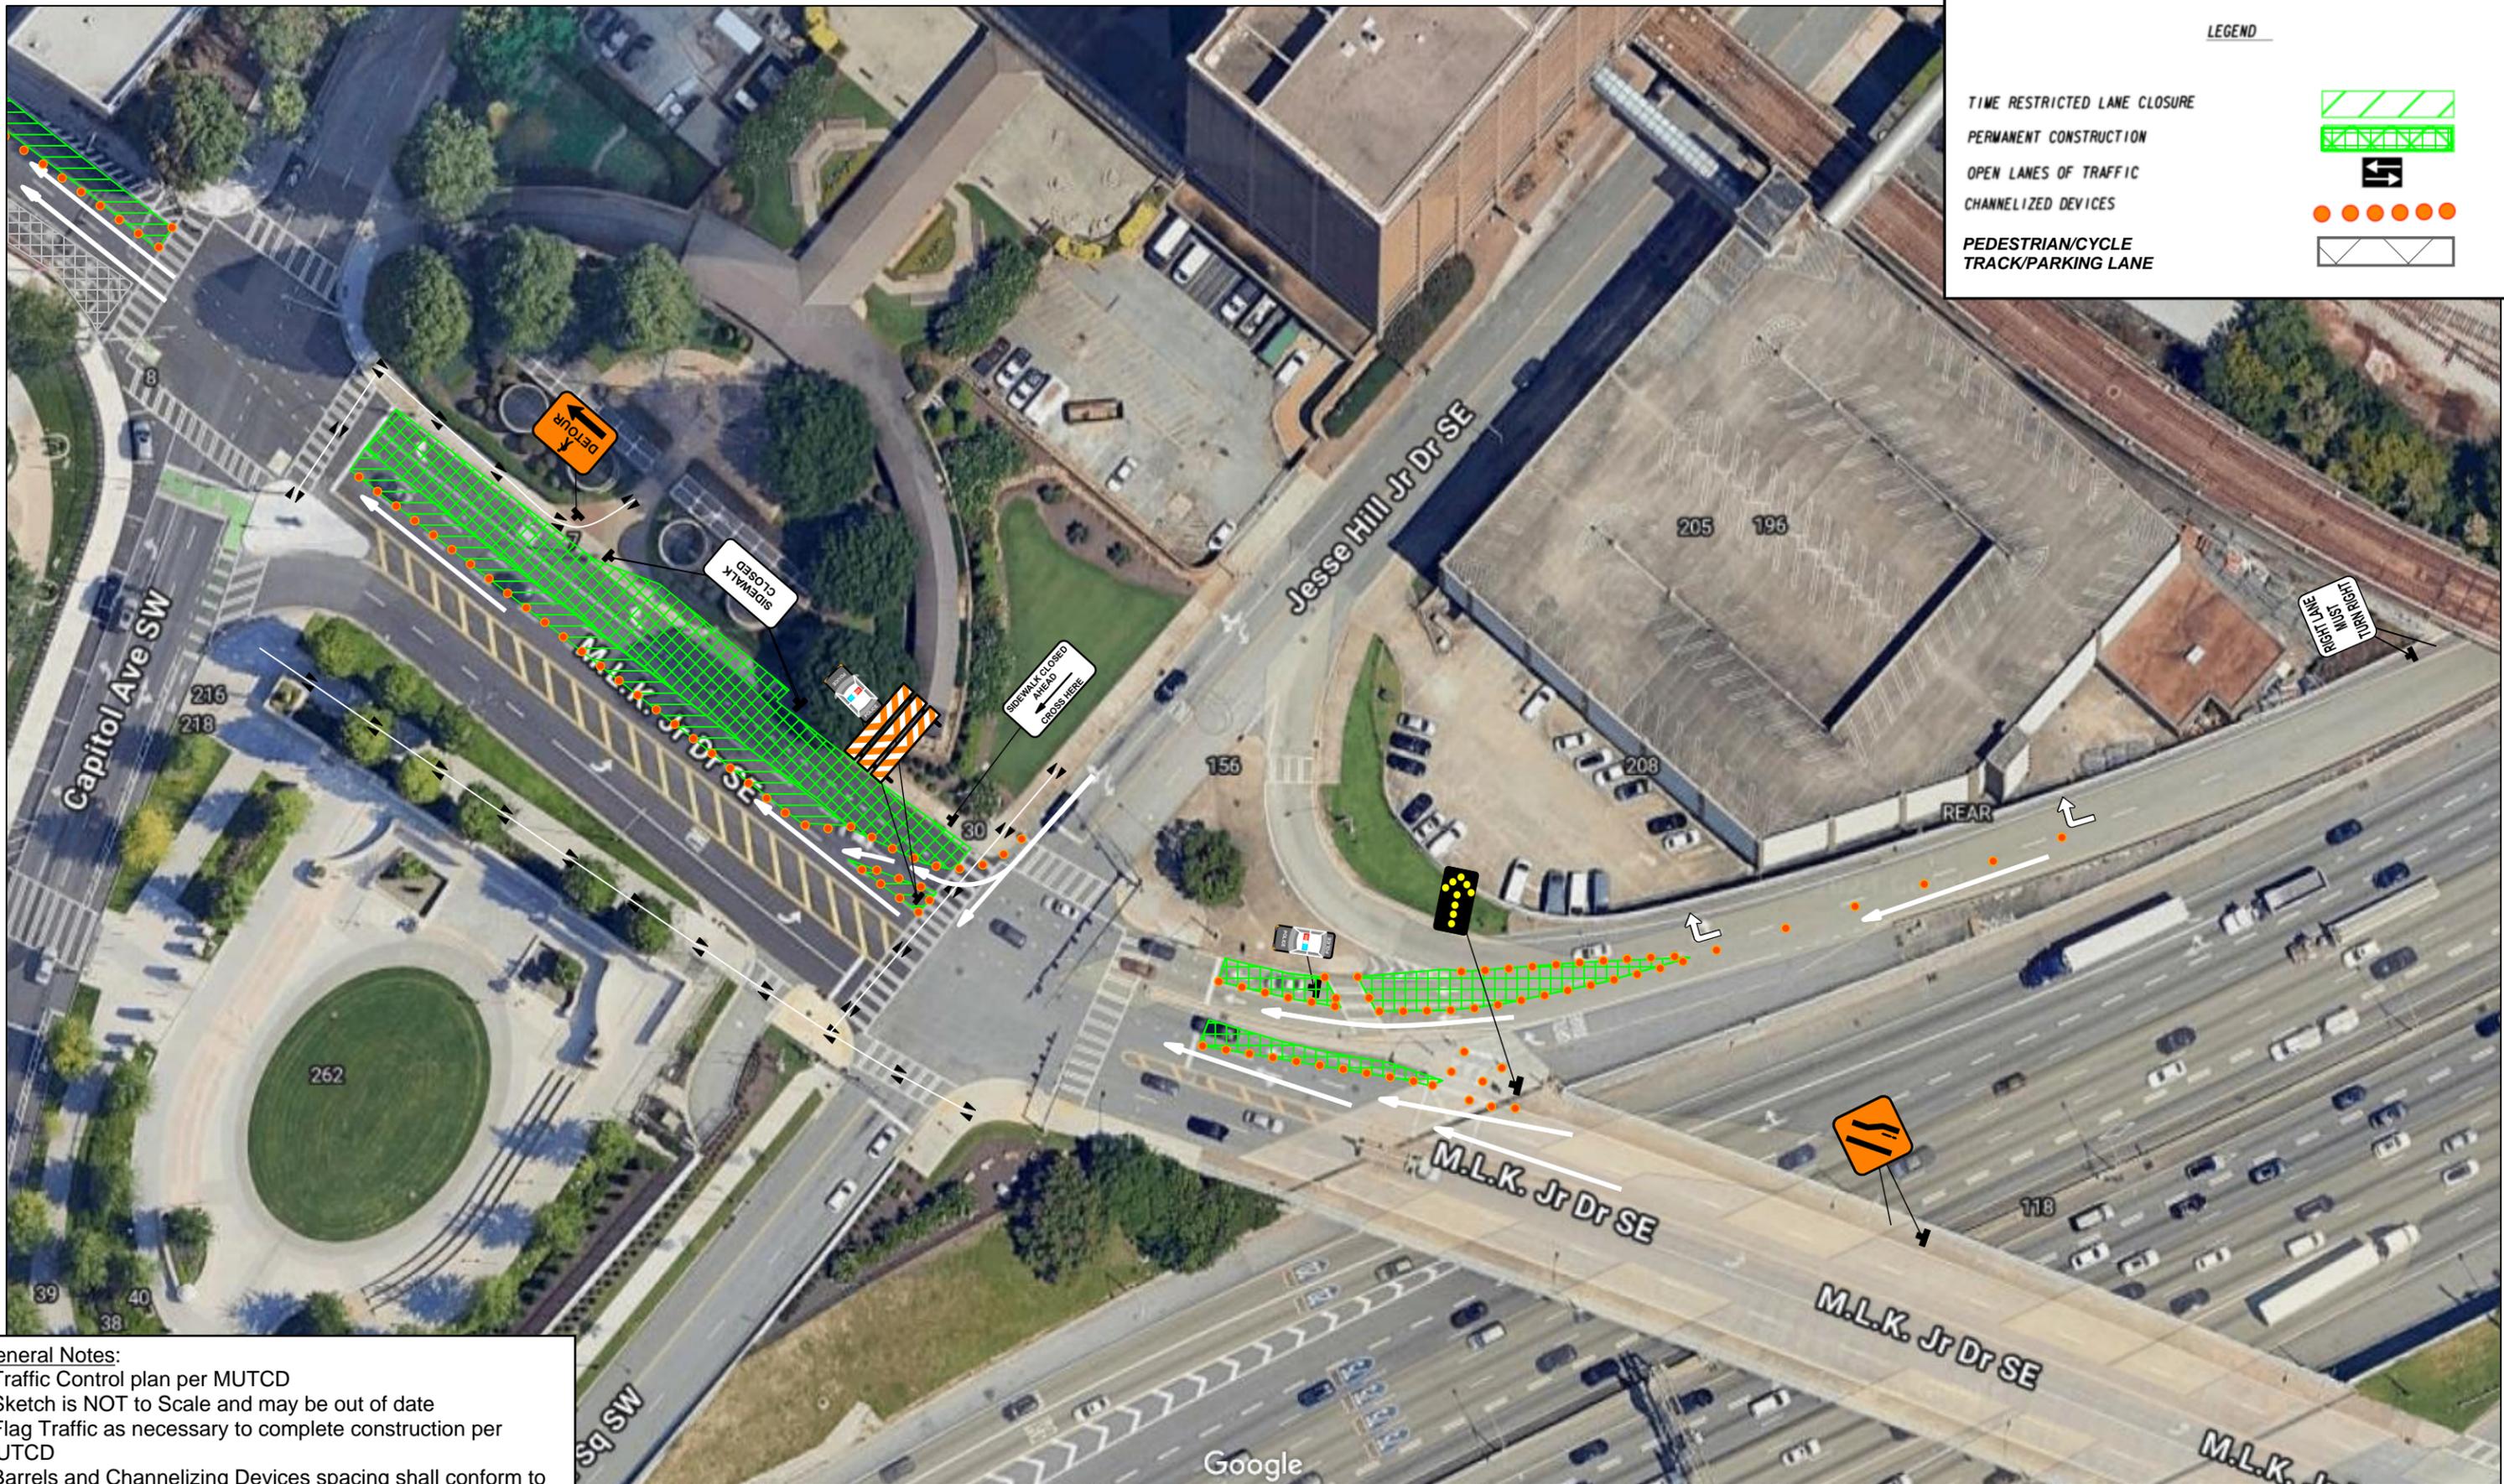


LEGEND	
TIME RESTRICTED LANE CLOSURE	
PERMANENT CONSTRUCTION	
OPEN LANES OF TRAFFIC	
CHANNELIZED DEVICES	
PEDESTRIAN/CYCLE TRACK/PARKING LANE	

General Notes:

- Traffic Control plan per MUTCD
- Sketch is NOT to Scale and may be out of date
- Flag Traffic as necessary to complete construction per MUTCD
- Barrels and Channelizing Devices spacing shall conform to MUTCD Standards
- Work zone signage is for illustration purposes only and will conform to MUTCD requirements
- Pedestrian and bicycle traffic shall be detoured or merged as necessary, in compliance with MUTCD standards

*MLK Jr. Drive at Capitol Ave Station -
Time Restricted Closure for Major Operations*

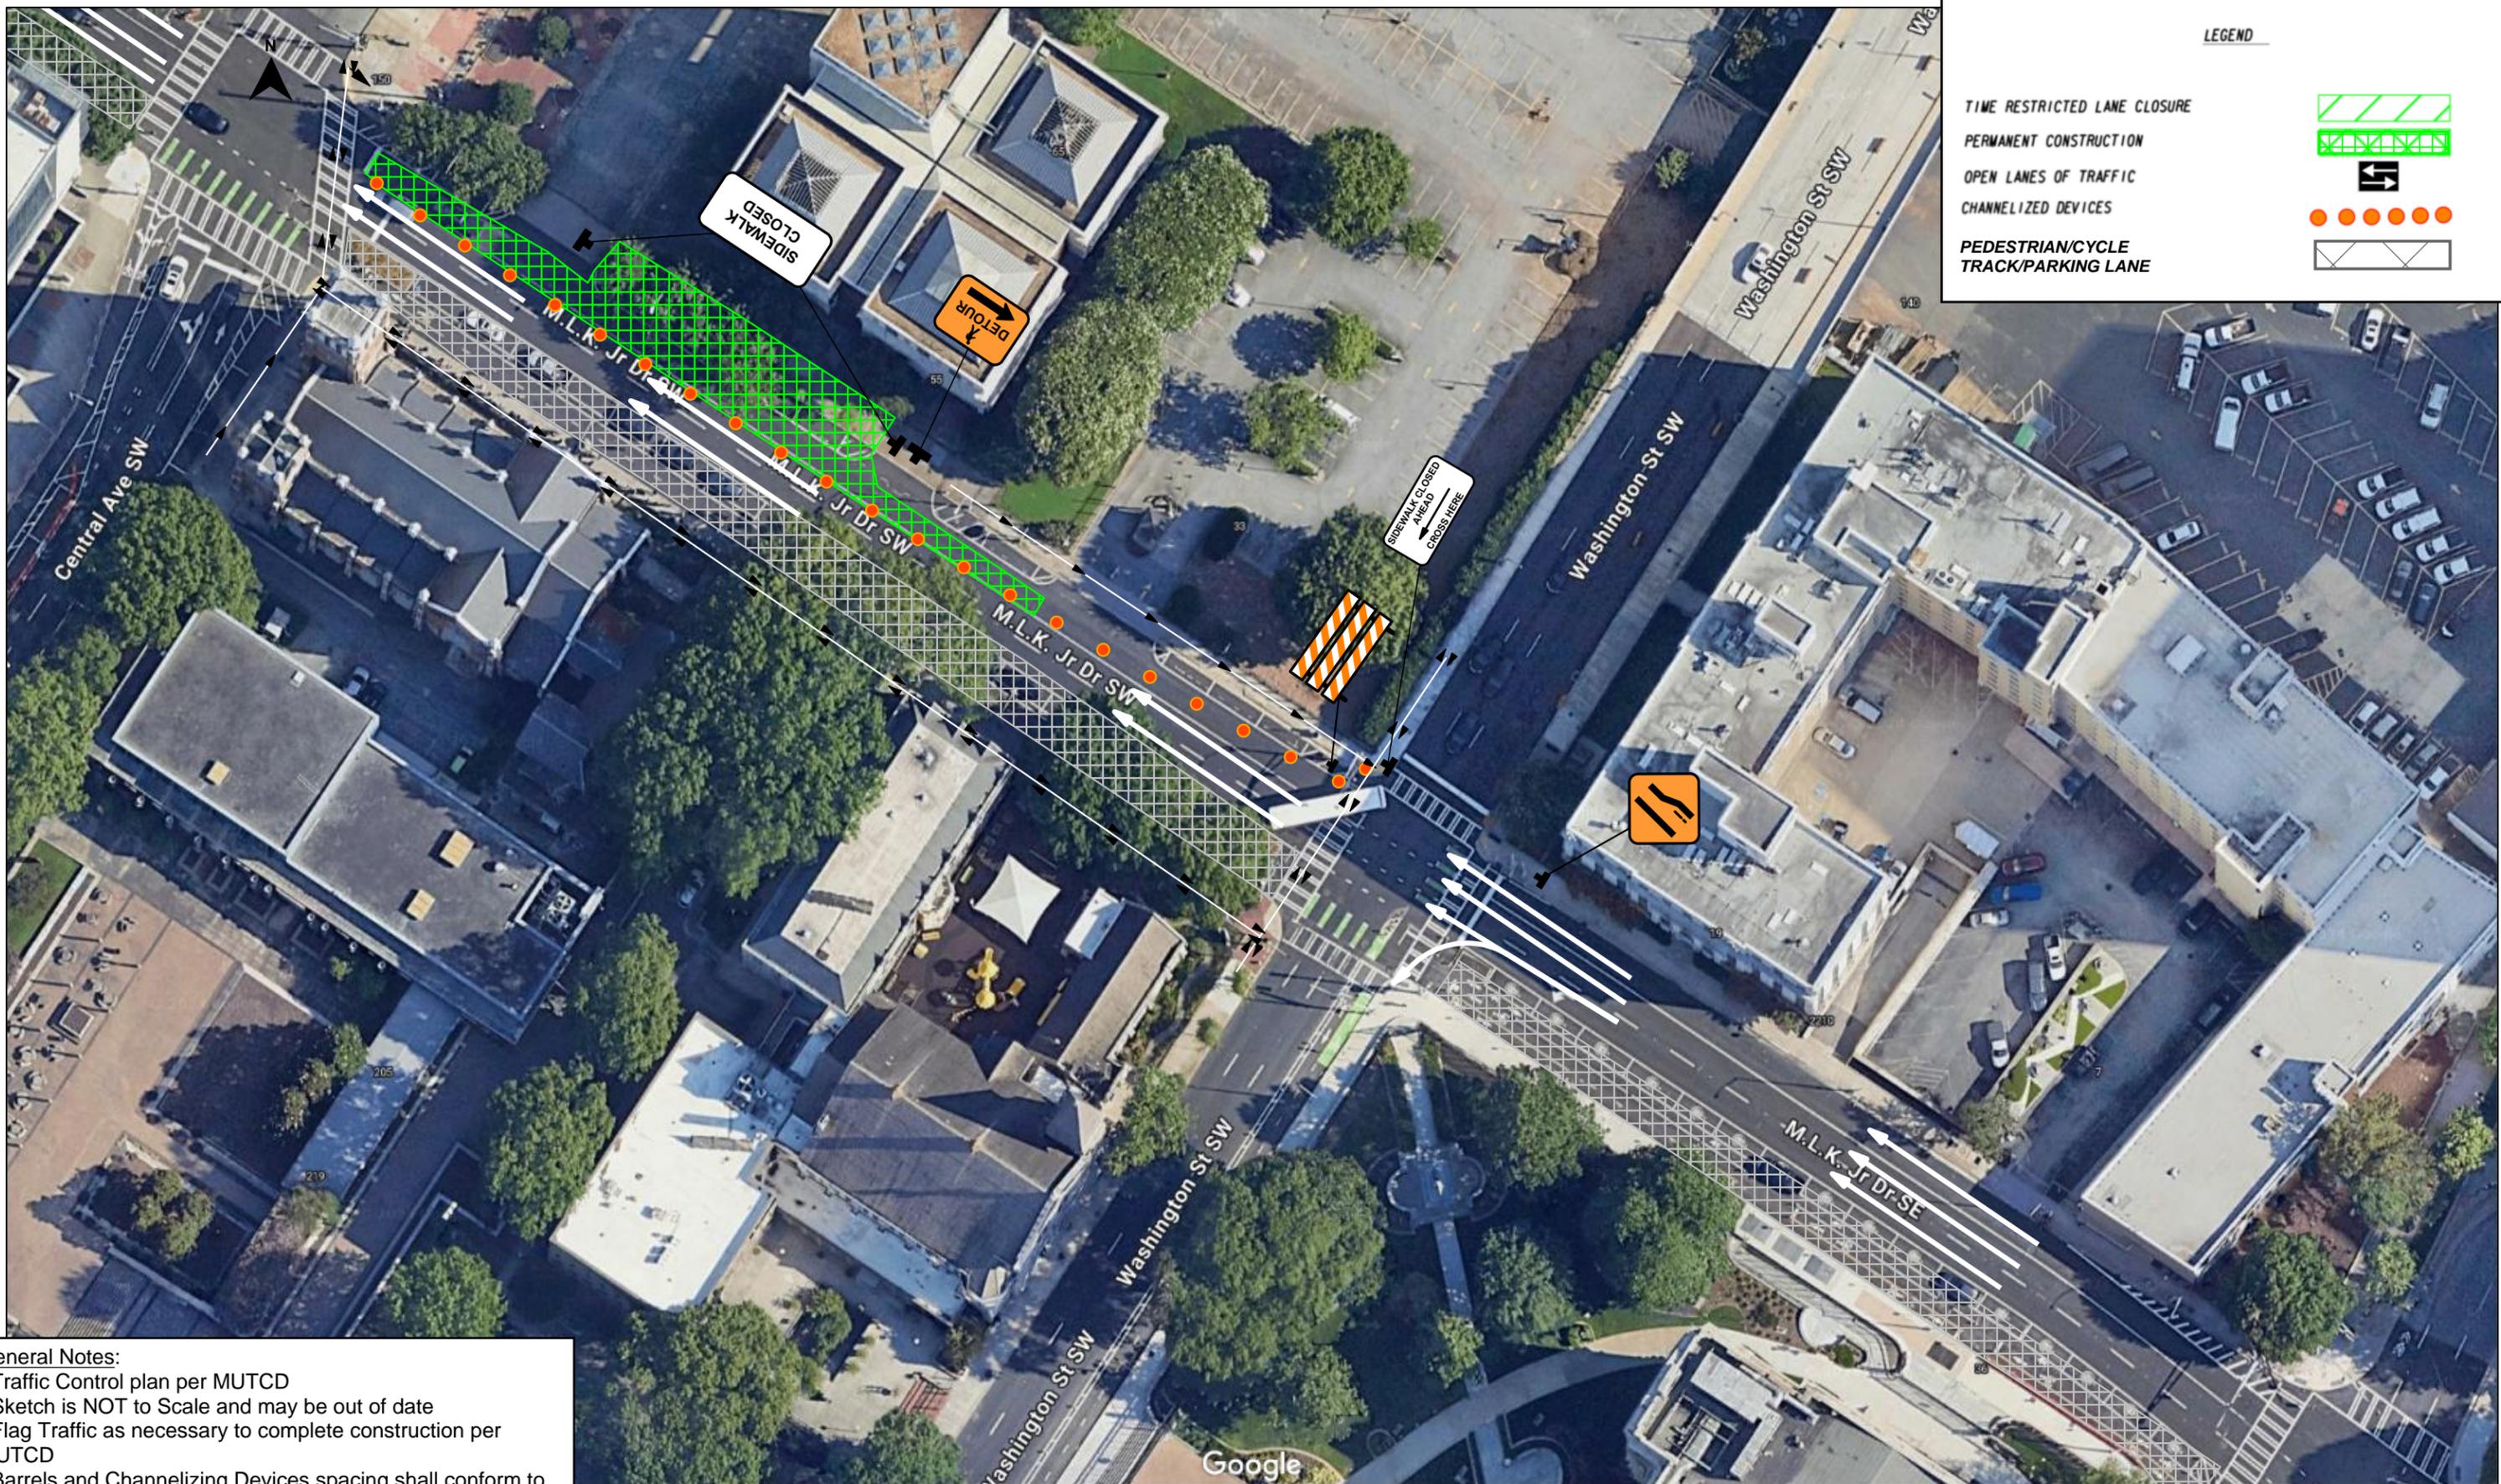

LEGEND

- TIME RESTRICTED LANE CLOSURE 
- PERMANENT CONSTRUCTION 
- OPEN LANES OF TRAFFIC 
- CHANNELIZED DEVICES 
- PEDESTRIAN/CYCLE TRACK/PARKING LANE 

General Notes:

- Traffic Control plan per MUTCD
- Sketch is NOT to Scale and may be out of date
- Flag Traffic as necessary to complete construction per MUTCD
- Barrels and Channelizing Devices spacing shall conform to MUTCD Standards
- Work zone signage is for illustration purposes only and will conform to MUTCD requirements
- Pedestrian and bicycle traffic shall be detoured or merged as necessary, in compliance with MUTCD standards

*MLK Jr. Drive at Washington St Station
Permanent Bus Lane Closure*




LEGEND

- TIME RESTRICTED LANE CLOSURE 
- PERMANENT CONSTRUCTION 
- OPEN LANES OF TRAFFIC 
- CHANNELIZED DEVICES 
- PEDESTRIAN/CYCLE TRACK/PARKING LANE 

General Notes:

- Traffic Control plan per MUTCD
- Sketch is NOT to Scale and may be out of date
- Flag Traffic as necessary to complete construction per MUTCD
- Barrels and Channelizing Devices spacing shall conform to MUTCD Standards
- Work zone signage is for illustration purposes only and will conform to MUTCD requirements
- Pedestrian and bicycle traffic shall be detoured or merged as necessary, in compliance with MUTCD standards

*MLK Jr. Drive at Washington St Station -
Time Restricted Closure for Major Operations*

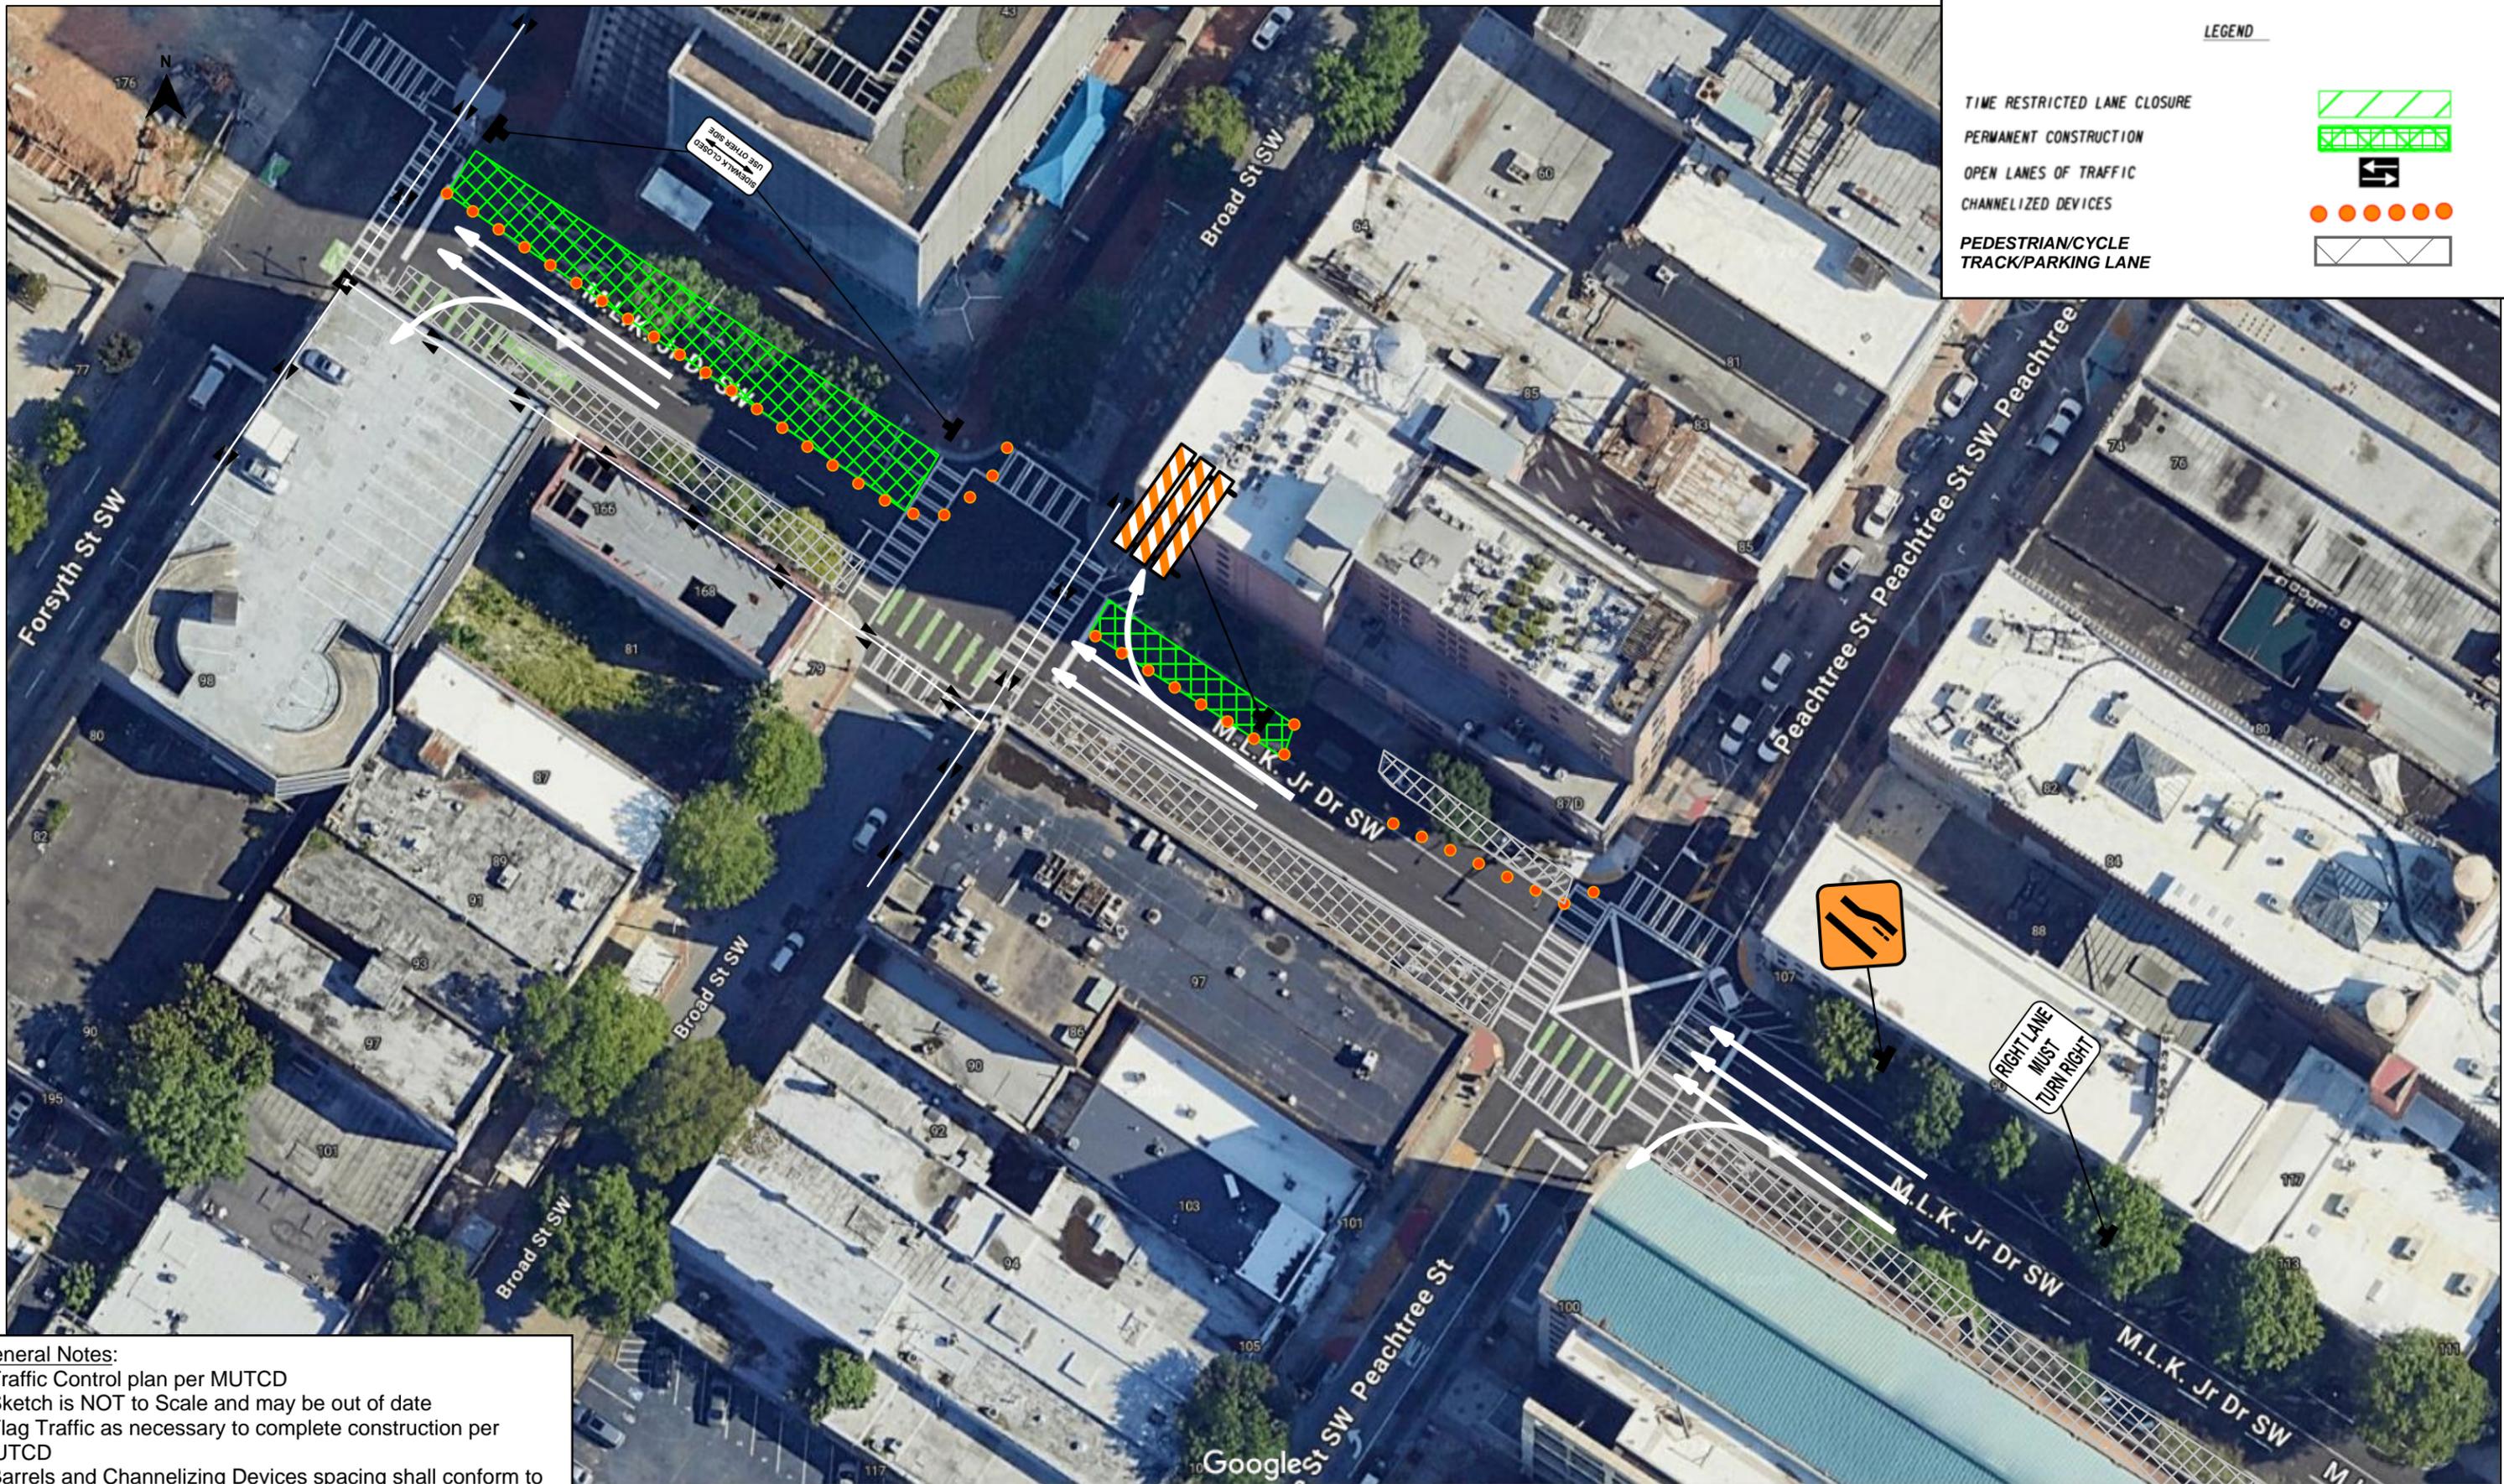

LEGEND

- TIME RESTRICTED LANE CLOSURE 
- PERMANENT CONSTRUCTION 
- OPEN LANES OF TRAFFIC 
- CHANNELIZED DEVICES 
- PEDESTRIAN/CYCLE TRACK/PARKING LANE 

General Notes:

- Traffic Control plan per MUTCD
- Sketch is NOT to Scale and may be out of date
- Flag Traffic as necessary to complete construction per MUTCD
- Barrels and Channelizing Devices spacing shall conform to MUTCD Standards
- Work zone signage is for illustration purposes only and will conform to MUTCD requirements
- Pedestrian and bicycle traffic shall be detoured or merged as necessary, in compliance with MUTCD standards

**MLK Jr. Drive at Broad St Station -
Time Restricted Closure for Major Operations**



LEGEND

- TIME RESTRICTED LANE CLOSURE 
- PERMANENT CONSTRUCTION 
- OPEN LANES OF TRAFFIC 
- CHANNELIZED DEVICES 
- PEDESTRIAN/CYCLE TRACK/PARKING LANE 

General Notes:

- Traffic Control plan per MUTCD
- Sketch is NOT to Scale and may be out of date
- Flag Traffic as necessary to complete construction per MUTCD
- Barrels and Channelizing Devices spacing shall conform to MUTCD Standards
- Work zone signage is for illustration purposes only and will conform to MUTCD requirements
- Pedestrian and bicycle traffic shall be detoured or merged as necessary, in compliance with MUTCD standards

*MLK Jr. Drive at Broad St Station -
Time Restricted Closure for Major Operations*

MITCHELL
STREET




LEGEND

- TIME RESTRICTED LANE CLOSURE 
- PERMANENT CONSTRUCTION 
- OPEN LANES OF TRAFFIC 
- CHANNELIZED DEVICES 
- PEDESTRIAN/CYCLE TRACK/PARKING LANE 

General Notes:

- Traffic Control plan per MUTCD
- Sketch is NOT to Scale and may be out of date
- Flag Traffic as necessary to complete construction per MUTCD
- Barrels and Channelizing Devices spacing shall conform to MUTCD Standards
- Work zone signage is for illustration purposes only and will conform to MUTCD requirements
- Pedestrian and bicycle traffic shall be detoured or merged as necessary, in compliance with MUTCD standards

*Mitchell Street at Forsyth Street Station
Permanent Bus Lane Closure*

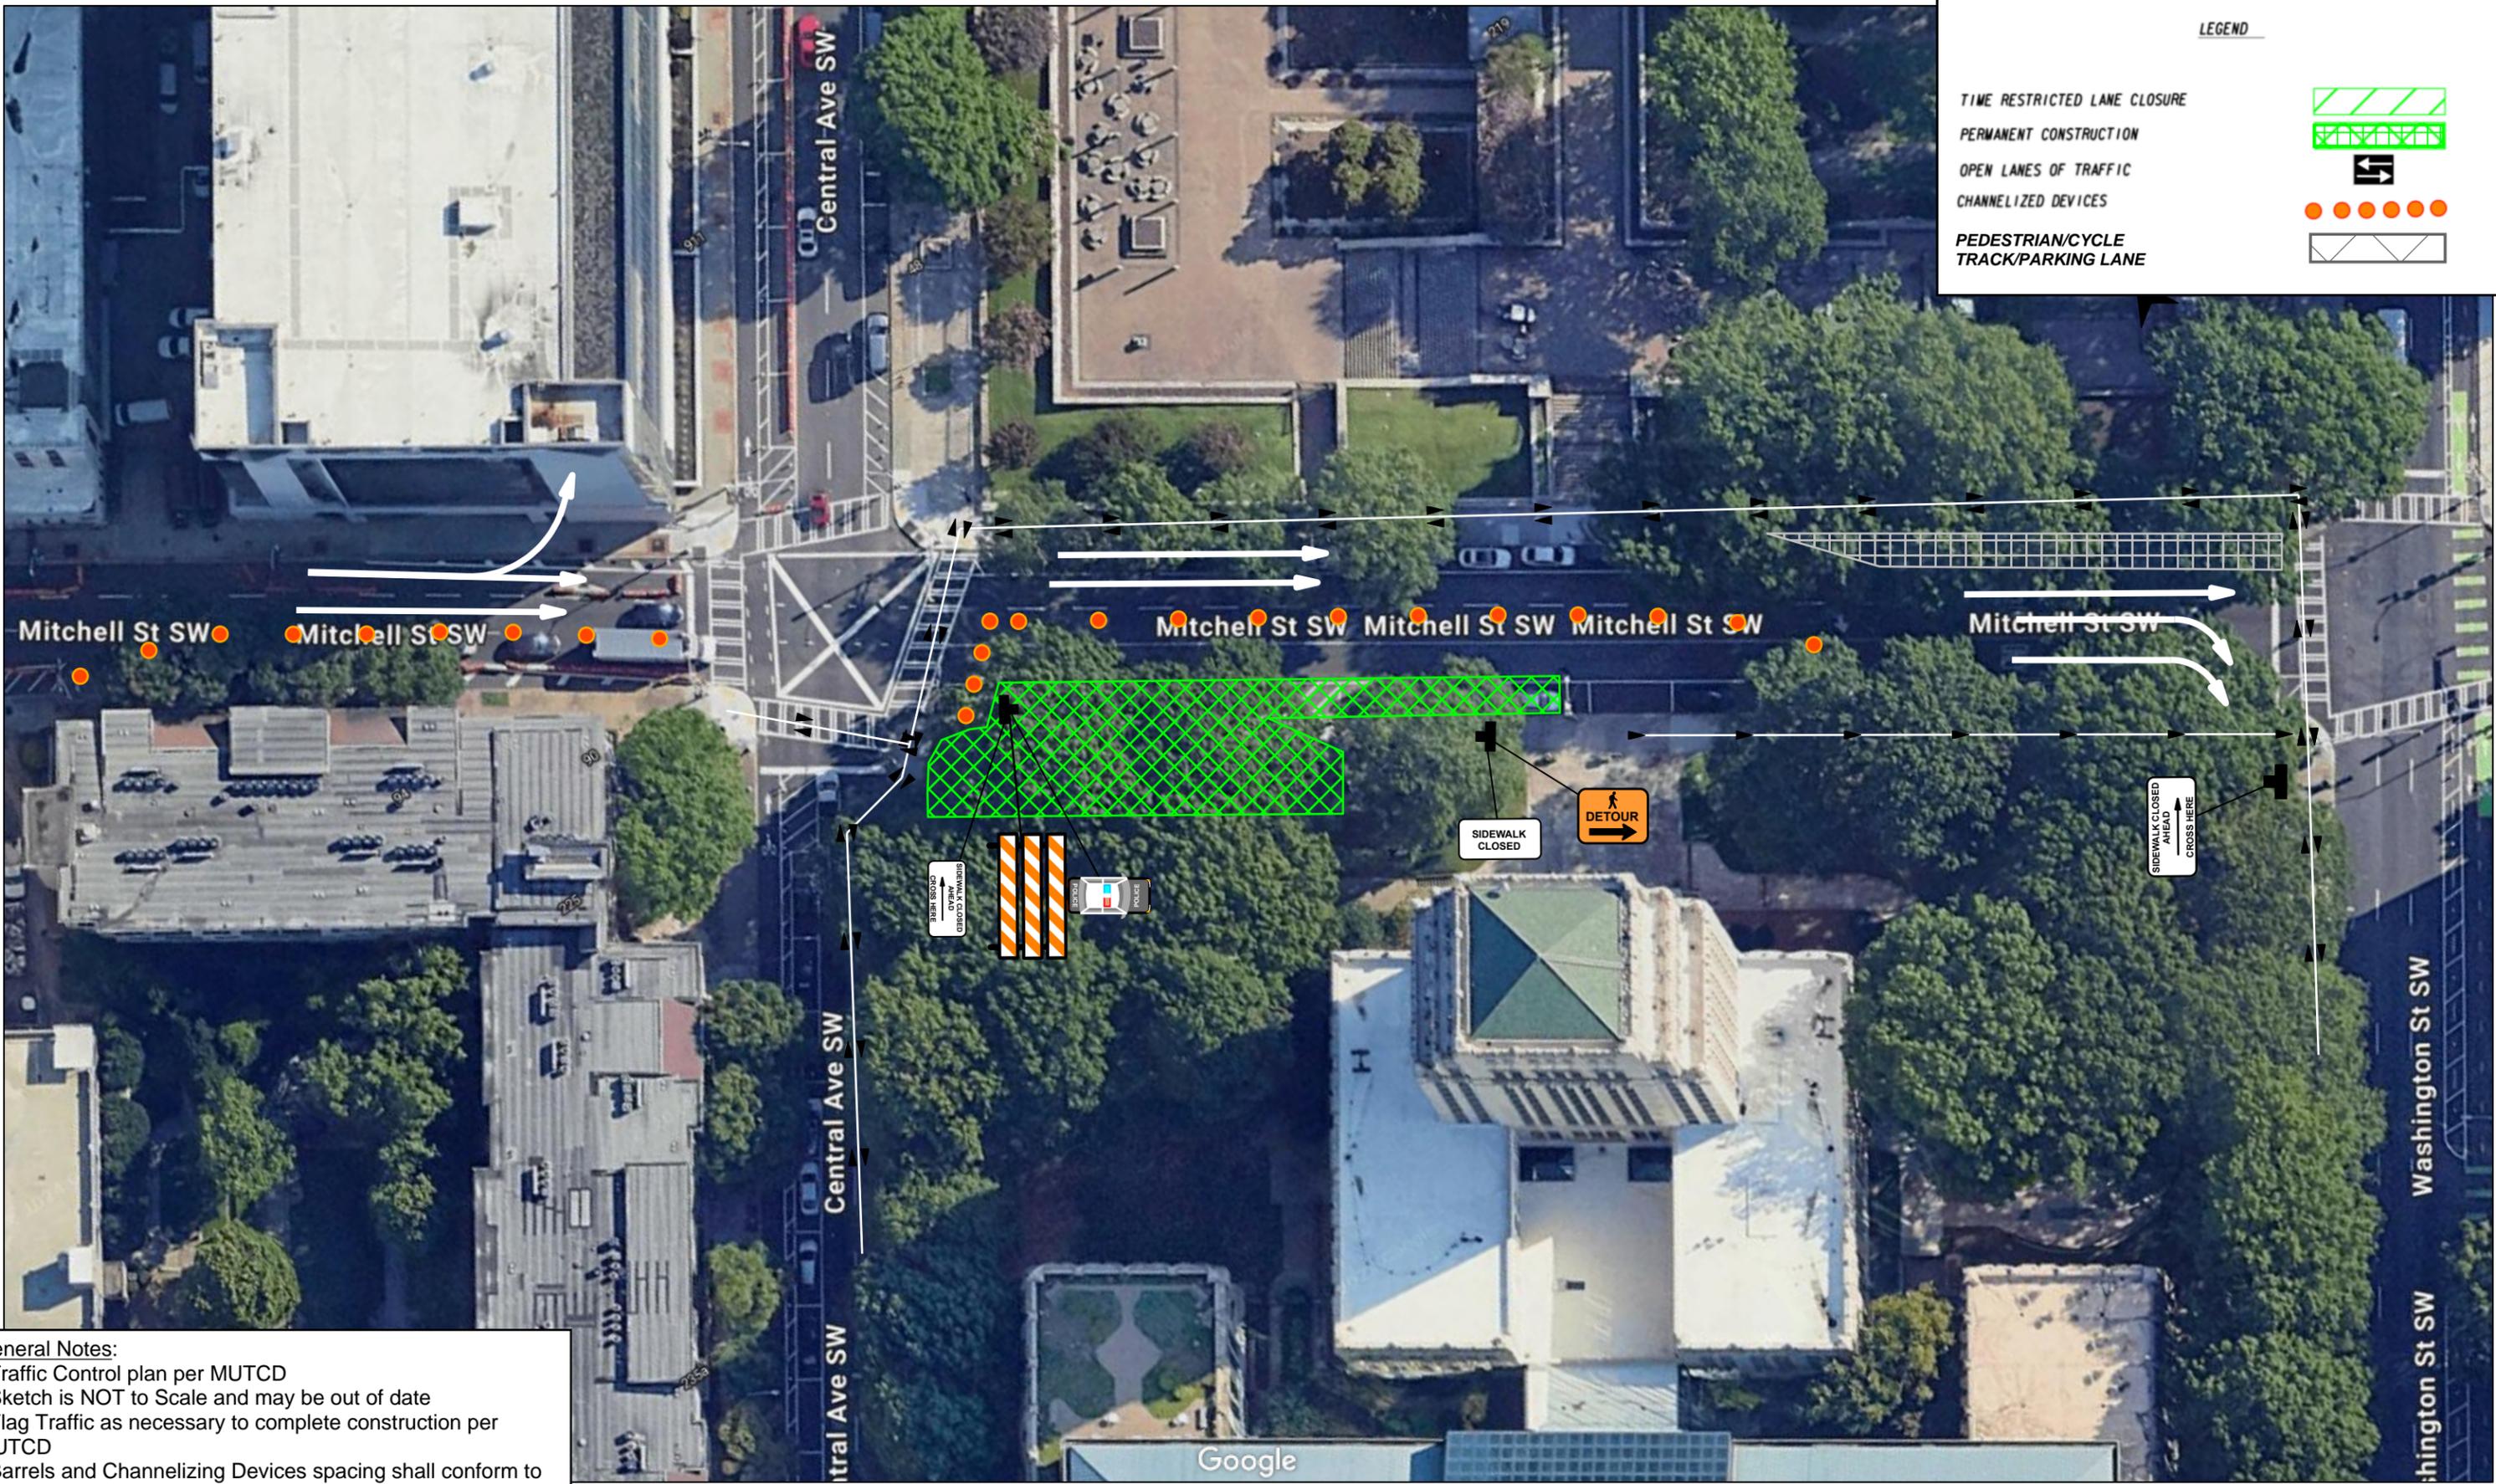

LEGEND	
TIME RESTRICTED LANE CLOSURE	
PERMANENT CONSTRUCTION	
OPEN LANES OF TRAFFIC	
CHANNELIZED DEVICES	
PEDESTRIAN/CYCLE TRACK/PARKING LANE	

General Notes:

- Traffic Control plan per MUTCD
- Sketch is NOT to Scale and may be out of date
- Flag Traffic as necessary to complete construction per MUTCD
- Barrels and Channelizing Devices spacing shall conform to MUTCD Standards
- Work zone signage is for illustration purposes only and will conform to MUTCD requirements
- Pedestrian and bicycle traffic shall be detoured or merged as necessary, in compliance with MUTCD standards

*Mitchell Street at Central Avenue Station
Permanent Bus Lane Closure*