


# Washington Street – Final Striping Traffic Control Plan

LEGEND

- TIME RESTRICTED LANE CLOSURE
- PERMANENT CONSTRUCTION
- OPEN LANES OF TRAFFIC
- CHANNELIZED DEVICES
- PEDESTRIAN/CYCLE TRACK/PARKING LANE

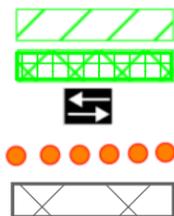

- General Notes:
- Traffic Control plan per MUTCD
  - Sketch is NOT to Scale and may be out of date
  - Flag Traffic as necessary to complete construction per MUTCD
  - Barrels and Channelizing Devices spacing shall conform to MUTCD Standards
  - Work zone signage is for illustration purposes only and will conform to MUTCD requirements
  - Pedestrian and bicycle traffic shall be detoured or merged as necessary, in compliance with MUTCD standards




Date: 2/23/2026 Author: Juwan Smith Project: Washington Street Lane Closure  
Work Hours: 9AM - 4PM

Comments:


Google

LEGEND

- TIME RESTRICTED LANE CLOSURE
- PERMANENT CONSTRUCTION
- OPEN LANES OF TRAFFIC
- CHANNELIZED DEVICES
- PEDESTRIAN/CYCLE TRACK/PARKING LANE

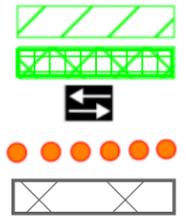

- General Notes:
- Traffic Control plan per MUTCD
  - Sketch is NOT to Scale and may be out of date
  - Flag Traffic as necessary to complete construction per MUTCD
  - Barrels and Channelizing Devices spacing shall conform to MUTCD Standards
  - Work zone signage is for illustration purposes only and will conform to MUTCD requirements
  - Pedestrian and bicycle traffic shall be detoured or merged as necessary, in compliance with MUTCD standards

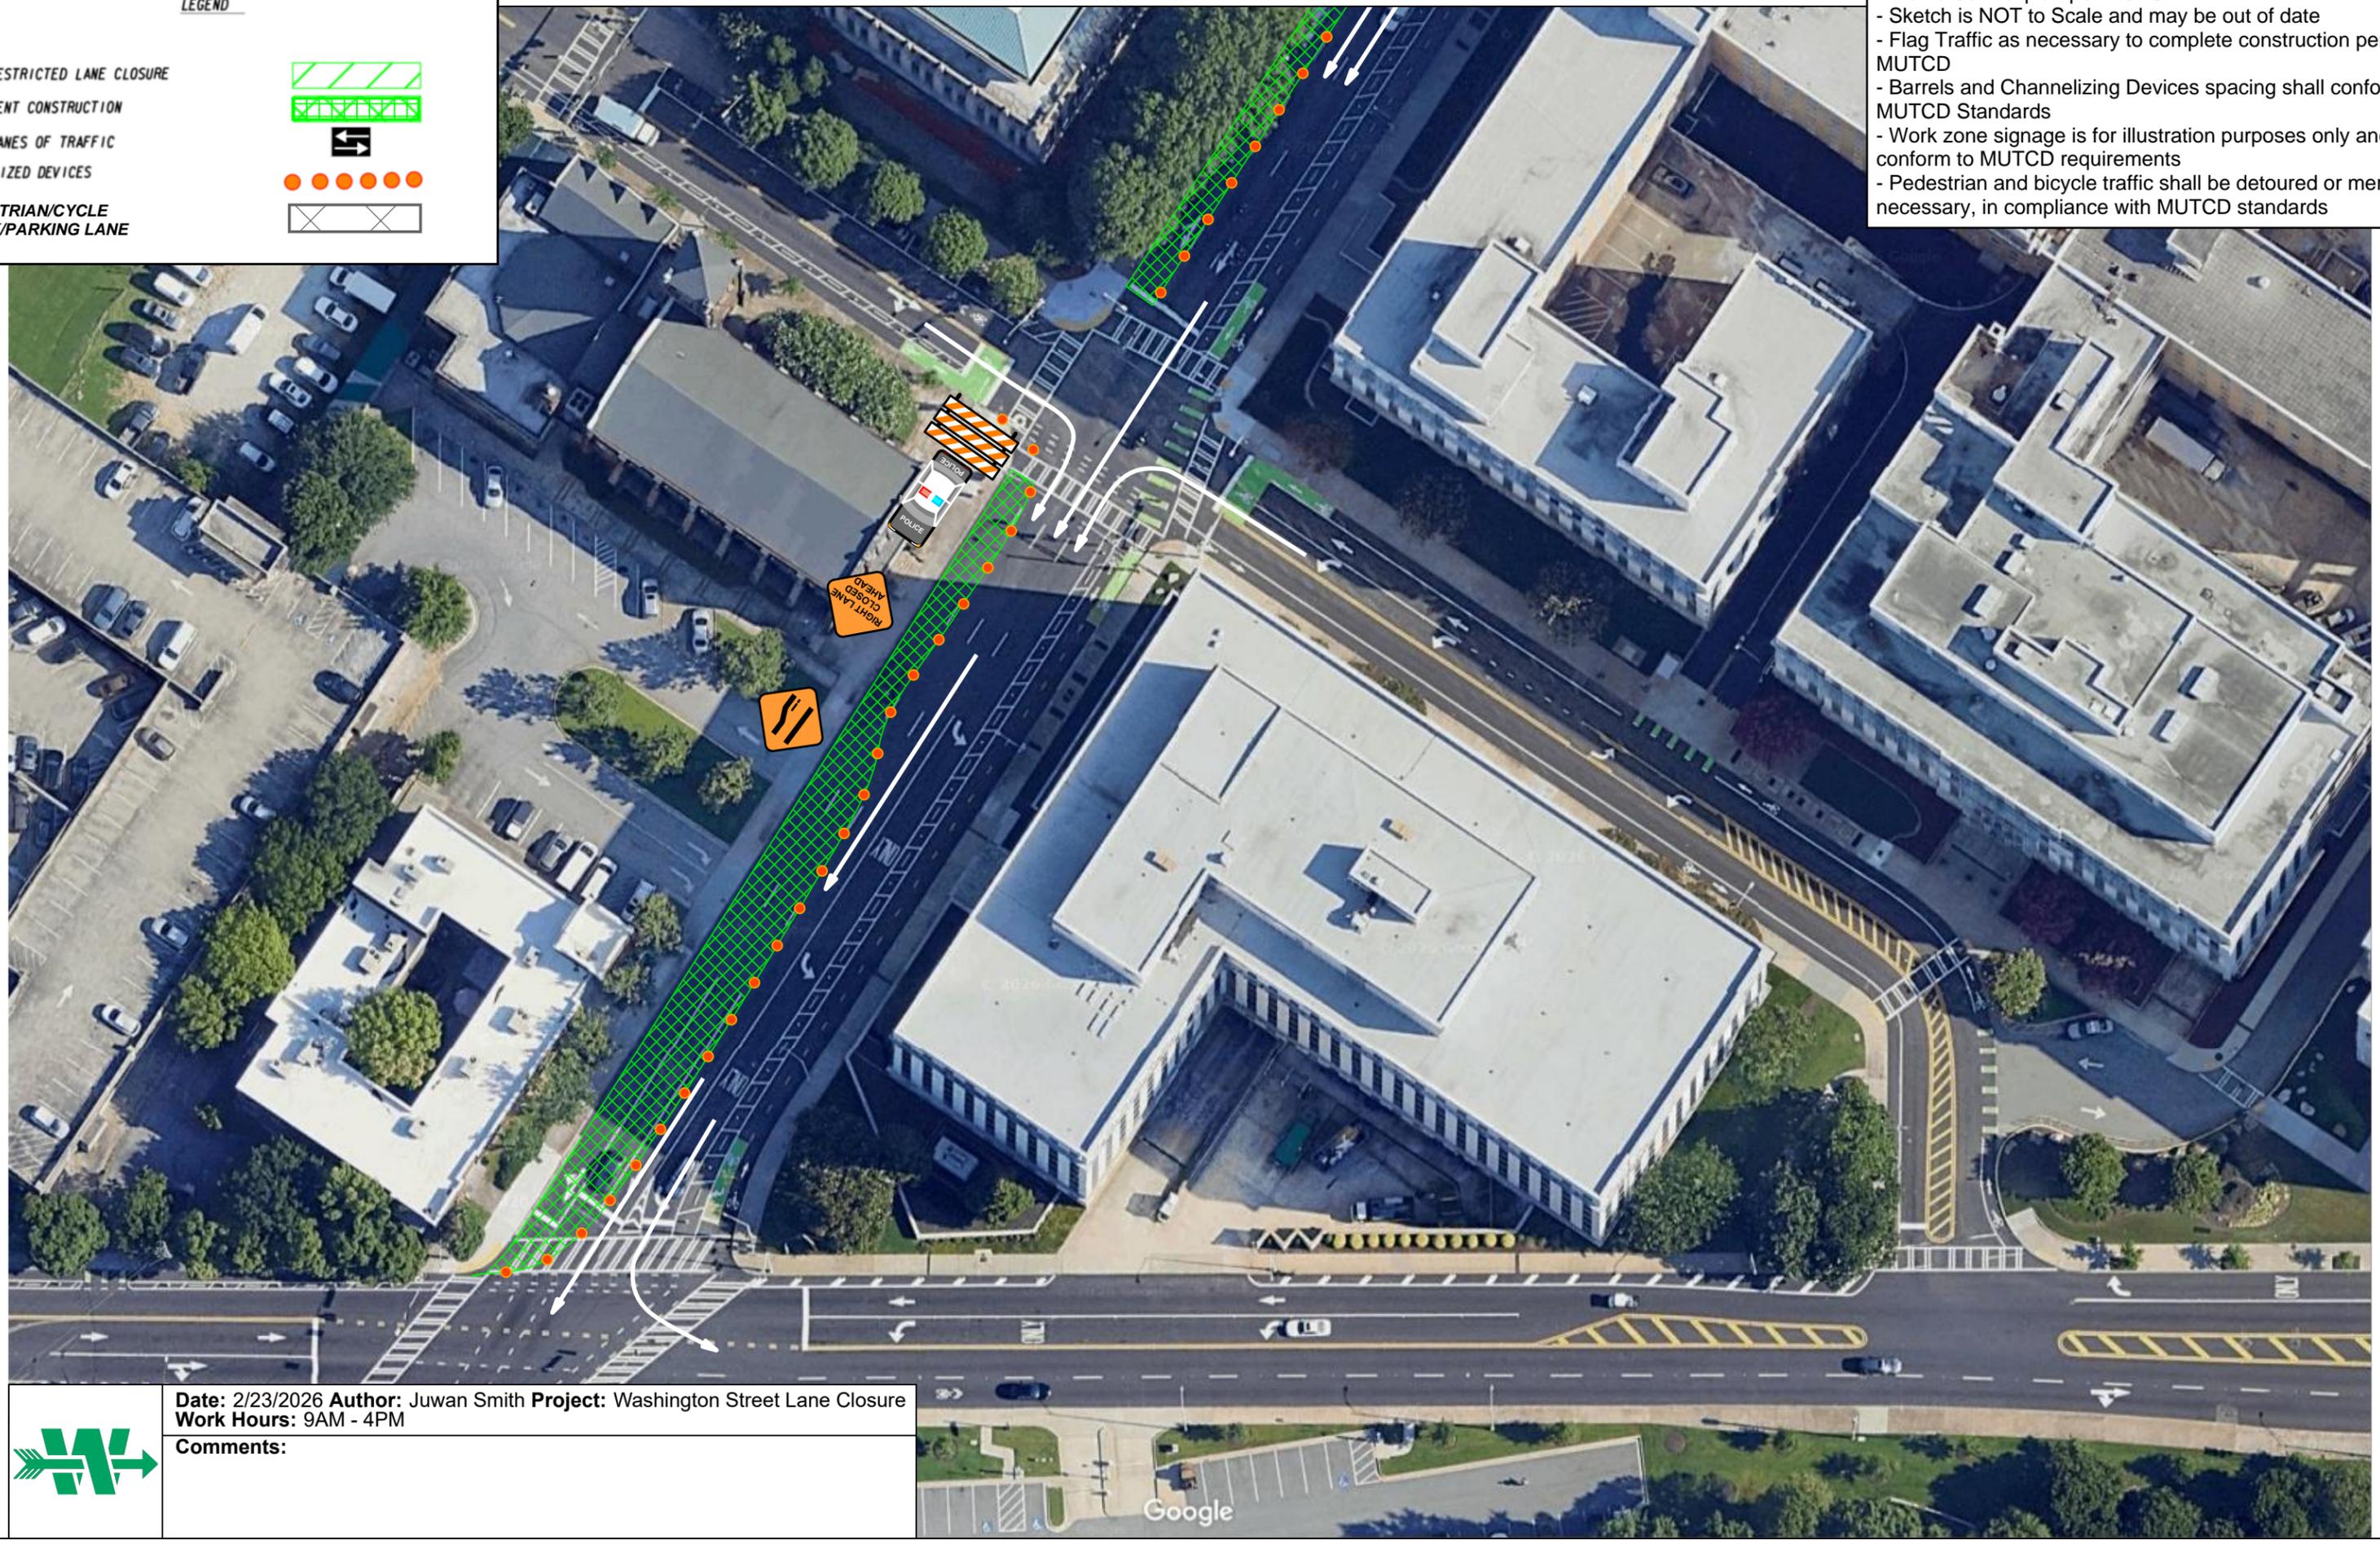

Date: 2/23/2026 Author: Juwan Smith Project: Washington Street Lane Closure  
Work Hours: 9AM - 4PM  
Comments:

Google