



Typical Shelter and Fiber TTCP Applications

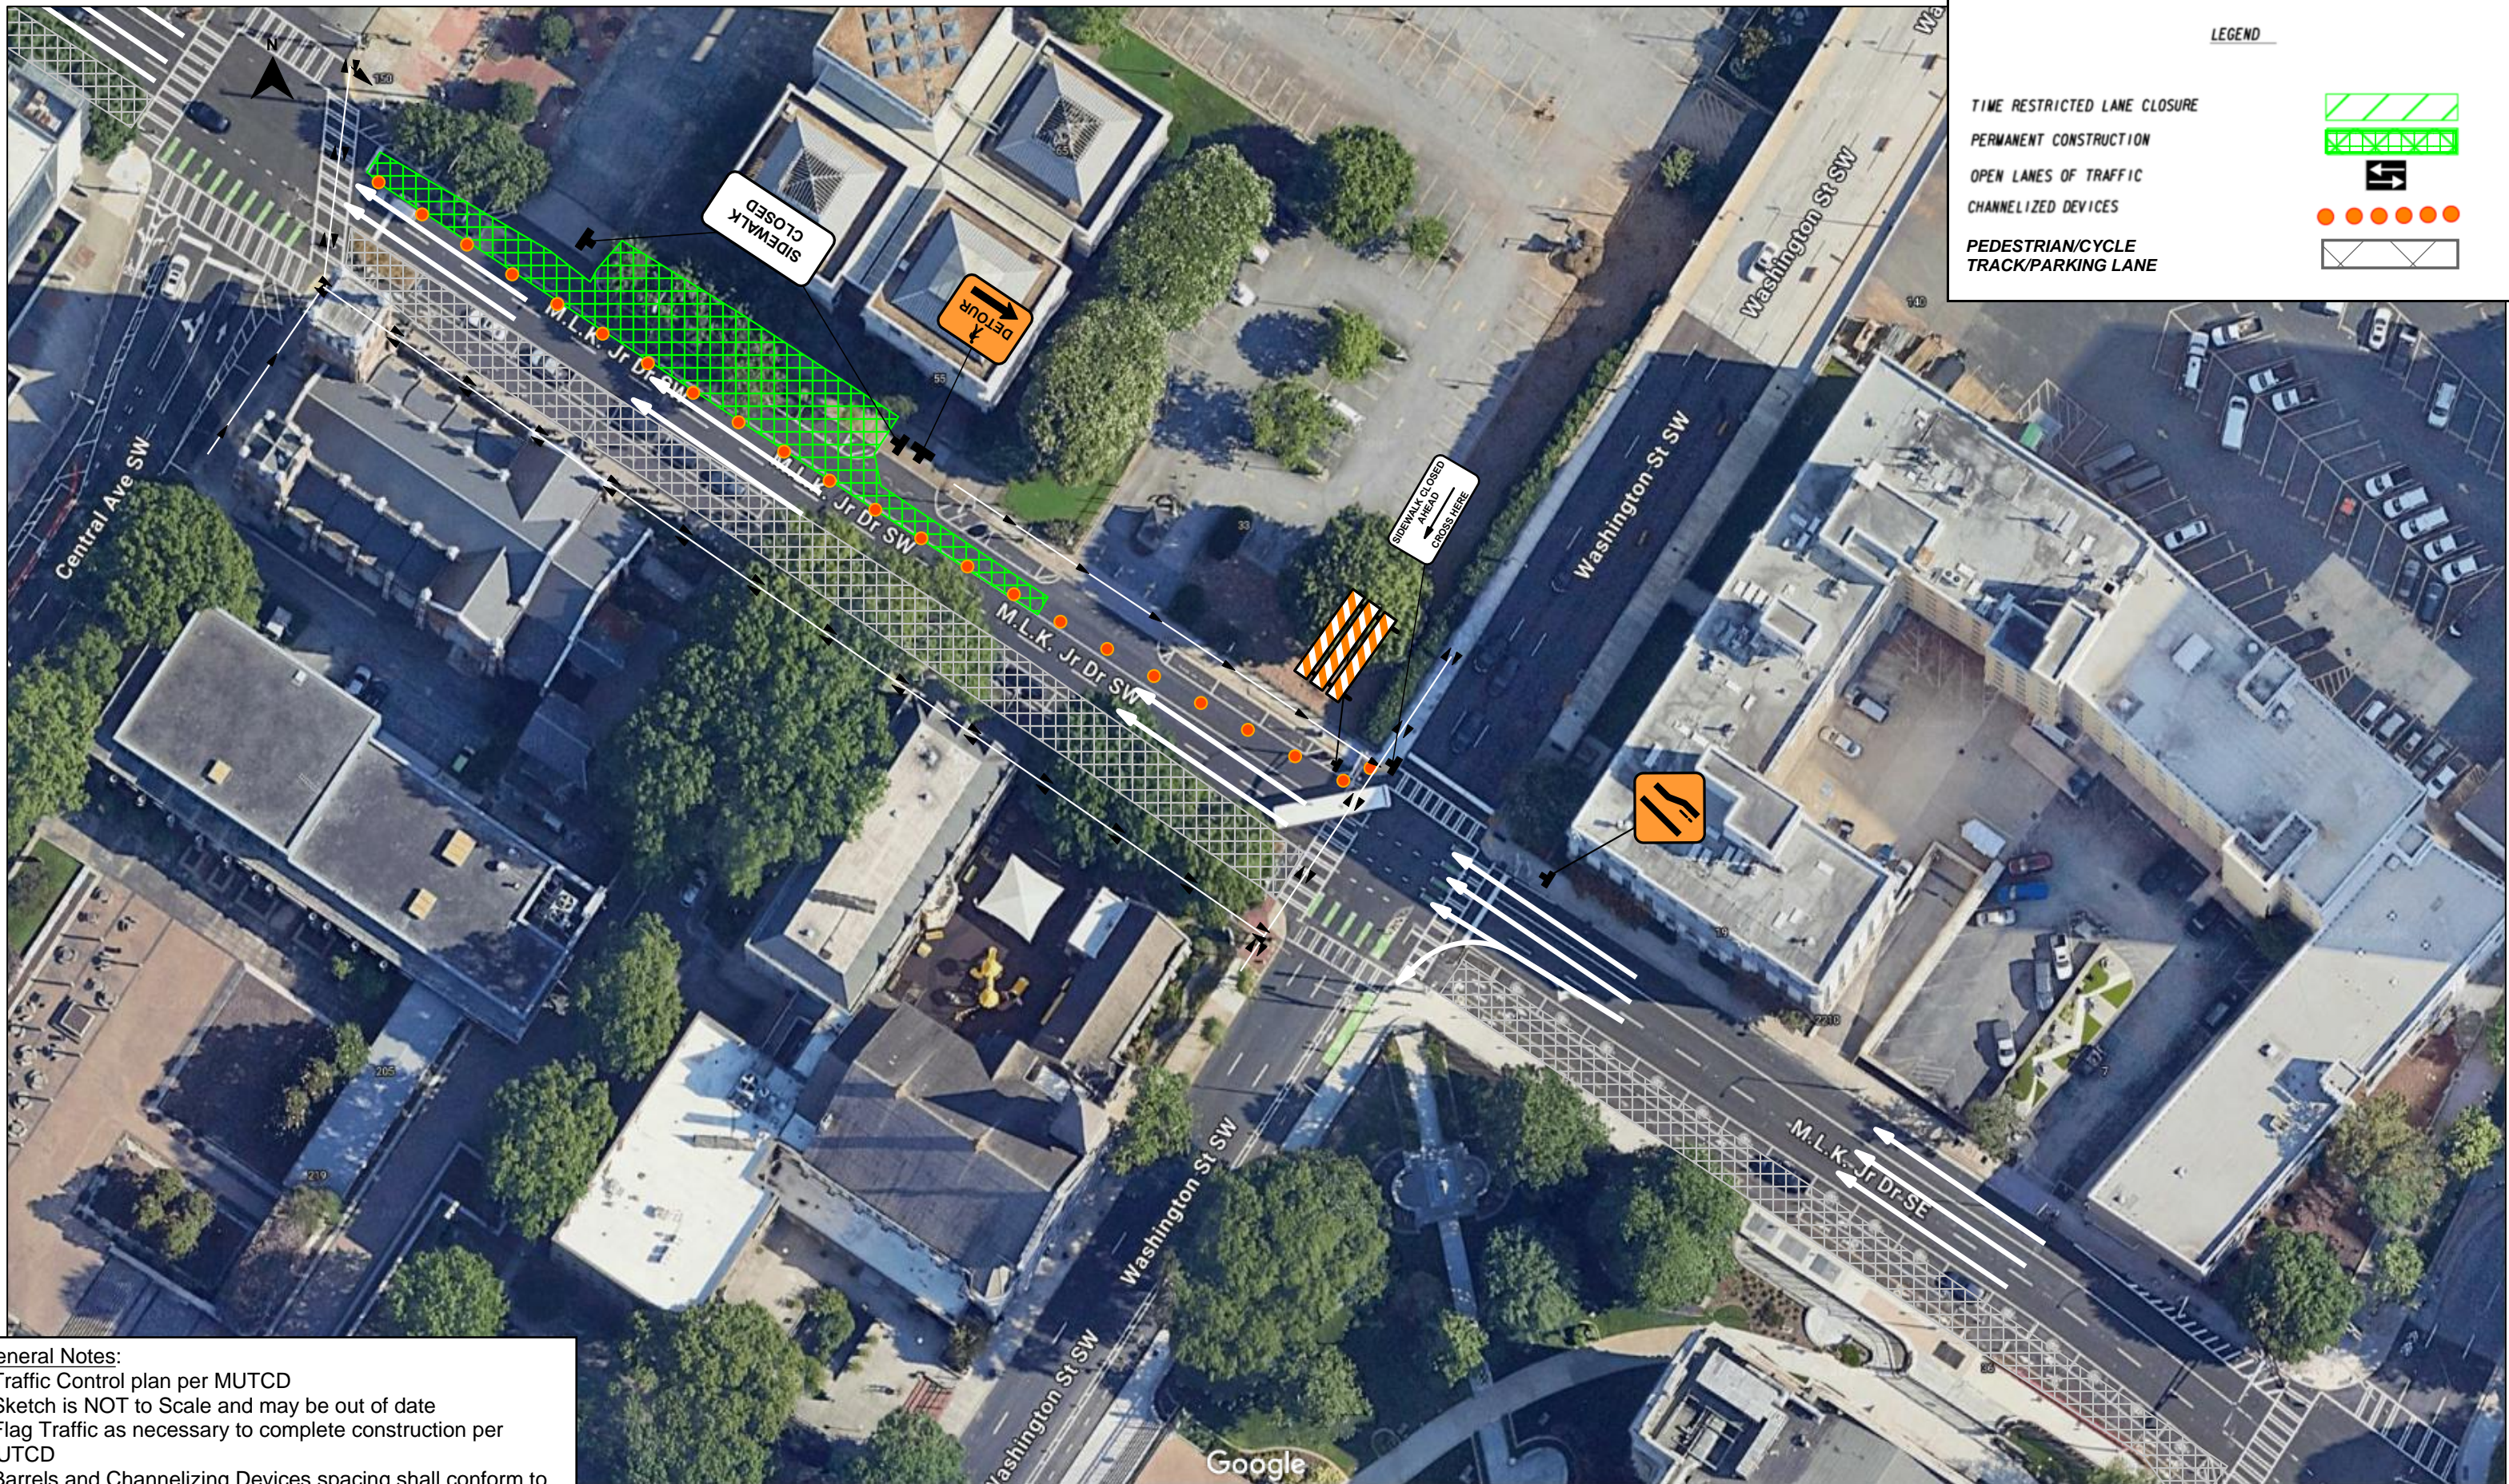

General Notes:

- Traffic Control plan per MUTCD
- Sketch is NOT to Scale and may be out of date
- Flag Traffic as necessary to complete construction per MUTCD
- Barrels and Channelizing Devices spacing shall conform to MUTCD Standards
- Work zone signage is for illustration purposes only and will conform to MUTCD requirements
- Pedestrian and bicycle traffic shall be detoured or merged as necessary, in compliance with MUTCD standards

*Typical Application -
Permanent Bus Lane Closure at Station Locations*

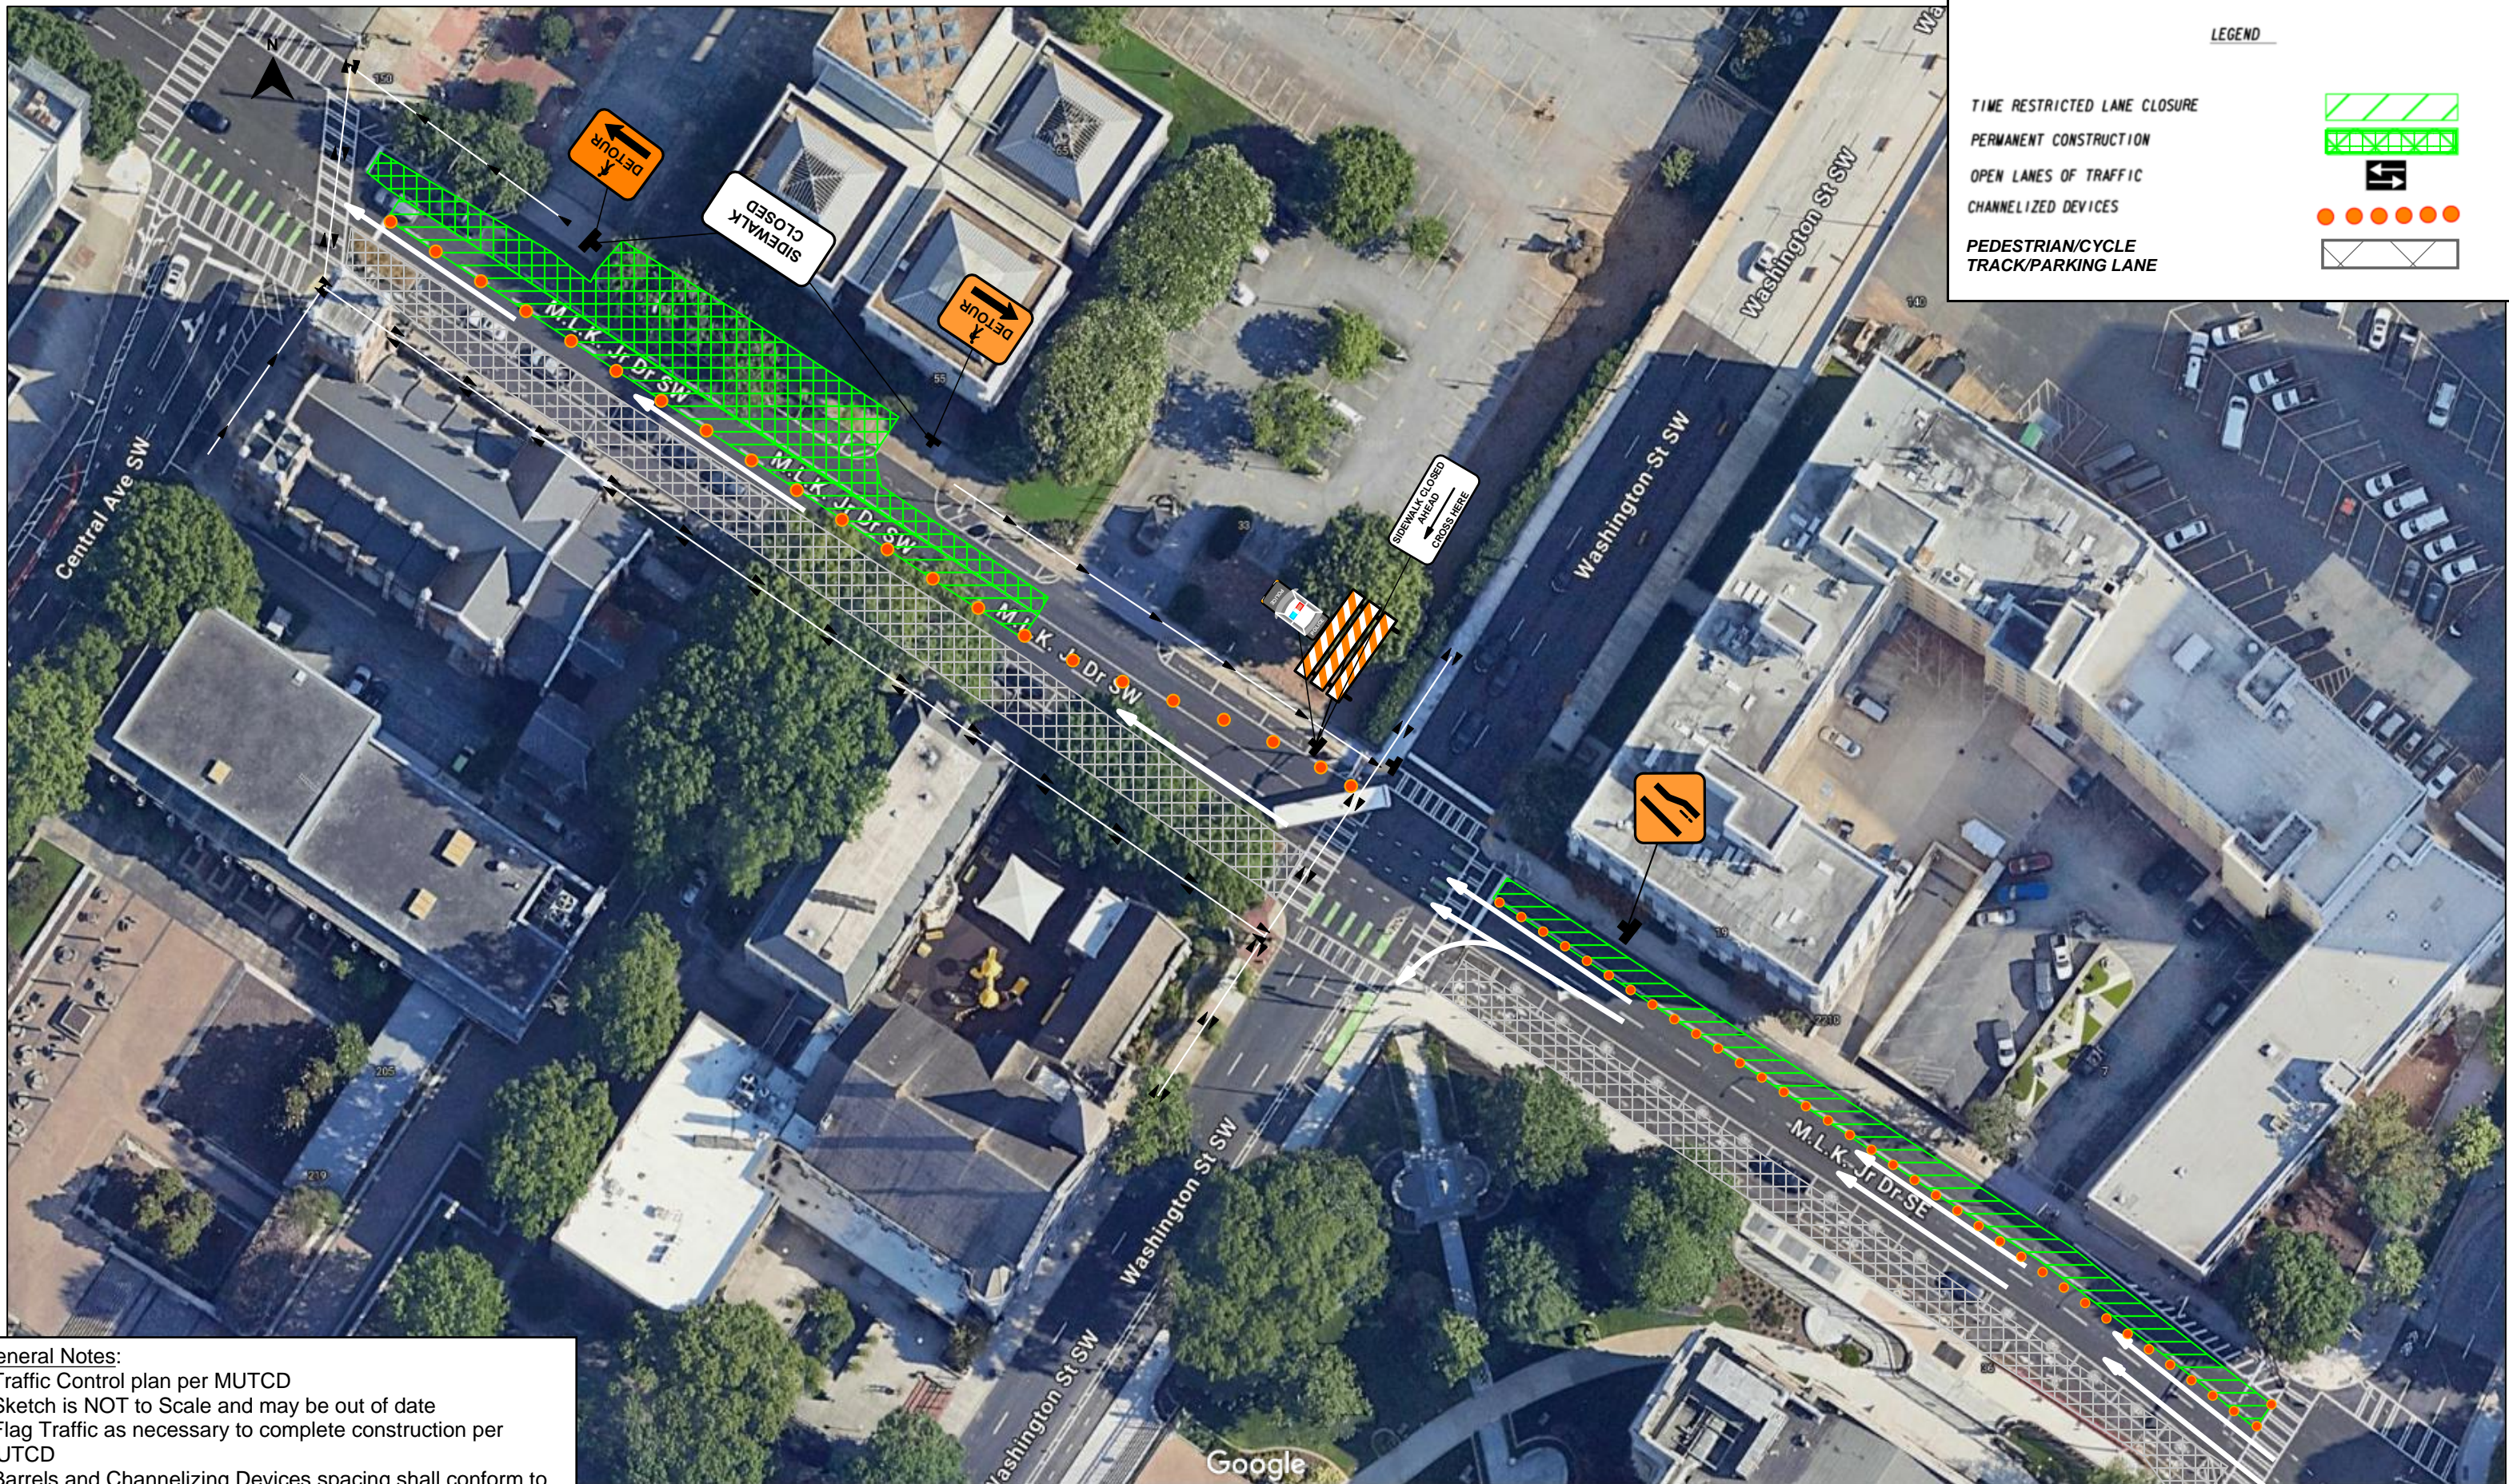

LEGEND

| | |
|-------------------------------------|--|
| TIME RESTRICTED LANE CLOSURE | |
| PERMANENT CONSTRUCTION | |
| OPEN LANES OF TRAFFIC | |
| CHANNELIZED DEVICES | |
| PEDESTRIAN/CYCLE TRACK/PARKING LANE | |

General Notes:

- Traffic Control plan per MUTCD
- Sketch is NOT to Scale and may be out of date
- Flag Traffic as necessary to complete construction per MUTCD
- Barrels and Channelizing Devices spacing shall conform to MUTCD Standards
- Work zone signage is for illustration purposes only and will conform to MUTCD requirements
- Pedestrian and bicycle traffic shall be detoured or merged as necessary, in compliance with MUTCD standards

Typical Application -
Time Restricted Closure for Major Operations at Station Locations